

PROPOSED SHEETZ STORE
SHEETZ INC
CORNER OF EAST KING STREET AND NEW MARKET
BUILDING ELEVATION



NO.	DATE	DESCRIPTION	BY
1	6-7-23	TOWN OF BOONE	WAW
2	7-20-23	TOWN OF BOONE	WAW
3	1-22-24	ISSUE FOR CONSTRUCTION	RWG



1 FRONT ELEVATION
 1/4" = 1'-0"


FEATURE TYPE	#PER
PLASTER	2
CHANGE OF MATERIALS	2
AWNINGS AND CANOPIES	8
WINDOWS	26
CORNICE	1
CHANGE IN PARAPET HEIGHT	2
ELEVATION TOTAL FEATURES	36
BUILDING TOTAL	36

TYPICAL EXTERIOR ELEVATION NOTES:

- ALL LIGHTS SHOWN ABOVE AND/OR BELOW DOORS OR WINDOWS ARE TO BE CENTERED ON THE DOOR OR WINDOW UNLESS NOTED OTHERWISE.
- FIXTURES/EQUIPMENT BETWEEN TWO DOORS OR WINDOWS ARE TO BE CENTERED EQUALLY.
- EXTERIOR SEALANT FOR STONE SHALL COMPLY WITH SECTION 07 8005 JOINT SEALANTS. GENERAL BUILDING FASCIADE WEATHER SEALANT AND SHALL MATCH THE COLOR OF THE STORE.

EXTERIOR ELEVATION KEYNOTES:

- BRICK VENEER (0/5 680 MOD BY CONTINENTAL BRICK CO.)
- CAST STONE SILL (COLOR = CRAB ORCHARD)
- ANCHORED CAST STONE MASONRY VENEER (COLOR = CRAB ORCHARD)
- EXTERIOR LIGHT FIXTURE, SEE ELEC DWGS
- ARCHITECTURAL CANOPY (COLOR = REGAL RED, PREMIUM TWO-COAT KYNAR FINISH)
- BRICK PAVER WALKWAY
- LIGHTED BOLLARD
- METAL COPING (COLOR = DARK BRONZE)
- WALL MOUNTED BUILDING SIGN, INTERNALLY ILLUMINATED. SEE SHEET A200.
- STANDING SEAM METAL ROOF (COLOR = BRITE RED)
- ROOF EQUIPMENT SCREEN (COLOR = DARK BRONZE)
- GUTTER (COLOR = RED)
- DOWNSPOUT (COLOR = DARK BRONZE)
- DRIVE-THRU WINDOW (IF APPLICABLE)
- METAL STANDING SEAM SHED STYLE AWNING AND FRAME ASSEMBLY (ROOF COLOR = BRITE RED, FRAME COLOR = DARK BRONZE)
- BRICK SOLDIER COURSE (0/5 680 MOD BY CONTINENTAL BRICK CO.)
- BRICK ROWLOCK COURSE (0/5 680 MOD BY CONTINENTAL BRICK CO.)
- CONTROL JOINT SEE MASONRY SPECS FOR COLOR
- STEEL ROOF LADDER AND CRANKY POST (COLOR = DARK BRONZE)
- STANDARD THROUGH WALL SCUPPER W/ CONDUCTOR HEAD & DOWNSPOUT (COLOR = DARK BRONZE)
- OVERFLOW SCUPPER
- ALUMINUM STOREFRONT SYSTEM
- EXTERIOR HOSE BIB
- OUTDOOR FURNITURE
- ELECTRICAL RECEPTACLE (REFER TO ELECTRICAL DRAWINGS)
- ELECTRICAL EQUIPMENT (REFER TO ELECTRICAL DRAWINGS)
- HM DOOR AND FRAME (COLOR = DARK BRONZE)
- EMERGENCY WATER CONNECTION
- SEAMLESS ALUM. PANEL SYSTEM W/ EXPOSED FASTENERS - COLOR: DARK BRONZE
- PROPANE LOCKER
- ICE MERCHANDISER
- RTI FILLPORT
- STEEL BOLLARD (COLOR = DARK BRONZE)
- CO2 FILLPORT
- DECORATIVE ALUMINUM FENCE
- GRAPHIC WINDOWS WITH INTERNAL LIGHTING, SEE DETAIL ON A201
- CAST STONE PILASTER
- SCREENING FENCE
- RETAINING WALL

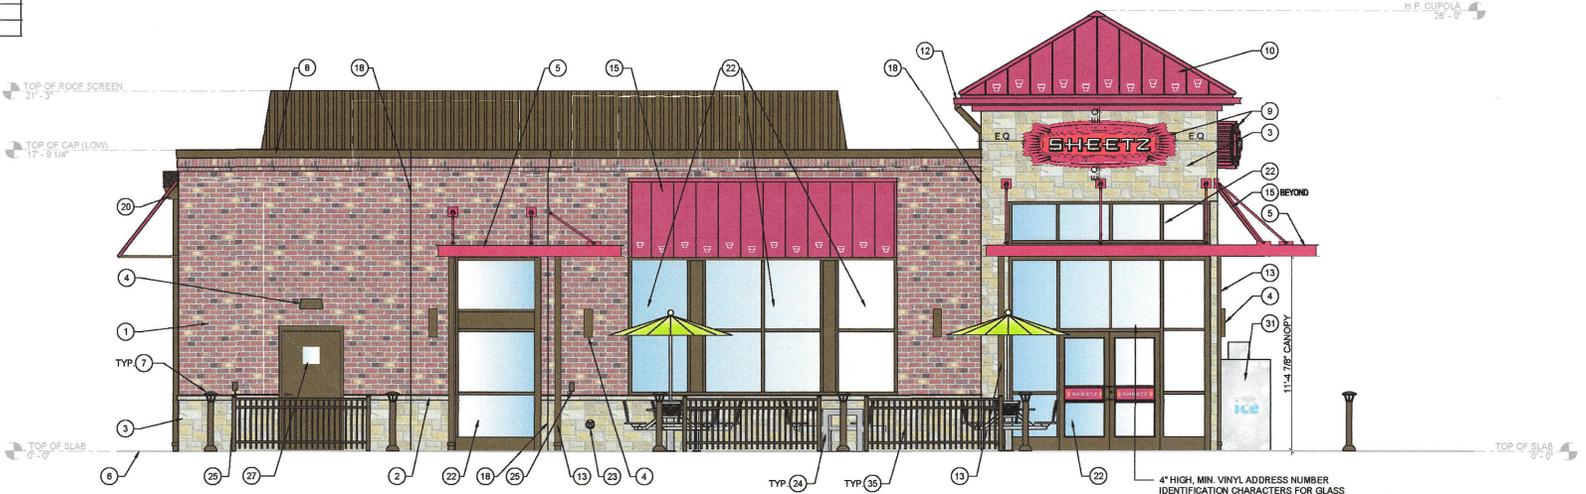

2 LEFT ELEVATION
 1/4" = 1'-0"

FEATURE TYPE	#PER
PLASTER	0
CHANGE OF MATERIALS	2
AWNINGS AND CANOPIES	3
WINDOWS	9
CORNICE	1
CHANGE IN PARAPET HEIGHT	1
ELEVATION TOTAL FEATURES	16
BUILDING TOTAL	16



A WALL MOUNTED "SHEETZ" BUILDING SIGN
 1/2" = 1'-0"



B WALL MOUNTED "M.T.O." BUILDING SIGN
 1/2" = 1'-0"

FOR CONSTRUCTION
 FOR BID
 FOR REVIEW
 CONCEPTUAL

Issued 01/22/2024

ELEV	WINDOW AREA	AREA OF FACADE	% OF GLAZING	COLOR DESCRIPTION, NAME	REF. #	STEEL GAUGE	ALUMINUM	INITIAL SOLAR REFLECTANCE	THERMAL EMITTANCE	SOLAR REFLECTANCE INDEX (SRI)	LIGHT REFLECTANCE VALUE
FRONT	498 SF	1,805 SF	24%	PREMIUM FINISH		28	24	0.032	0.040	0.050	0.080
BACK	290 SF	1,849 SF	15%								
LEFT	354 SF	1,148 SF	30%	BRITE RED	17			0.41	0.83	43	8.22
RIGHT	123 SF	1,093 SF	11%								

NOTE:
 SIGNAGE IS SHOWN FOR VISUALIZATION PURPOSES ONLY.
 SIGNAGE TO BE SUBMITTED AS A SEPARATE PERMIT.