

PROJECT NAME:
**NEW SHEETZ STORE
BOONE**

Int. of New Market Boulevard
and Chestnut Drive
Boone, NC

OWNER:
SHEETZ, INC.

5700 SIXTH AVE.
ALTOONA, PA 16602

CONSULTANT

PROFESSIONAL


KEYPLAN

MARK	DATE	DESCRIPTION
NMI	07-12-23	UPDATED LAYOUT







ISSUE: **10/27/2022**
PROJECT NO:
AUTHOR BY: DAH
REVIEW BY:
SHEET TITLE

GAS CANOPY
DETAILS

CANOPY

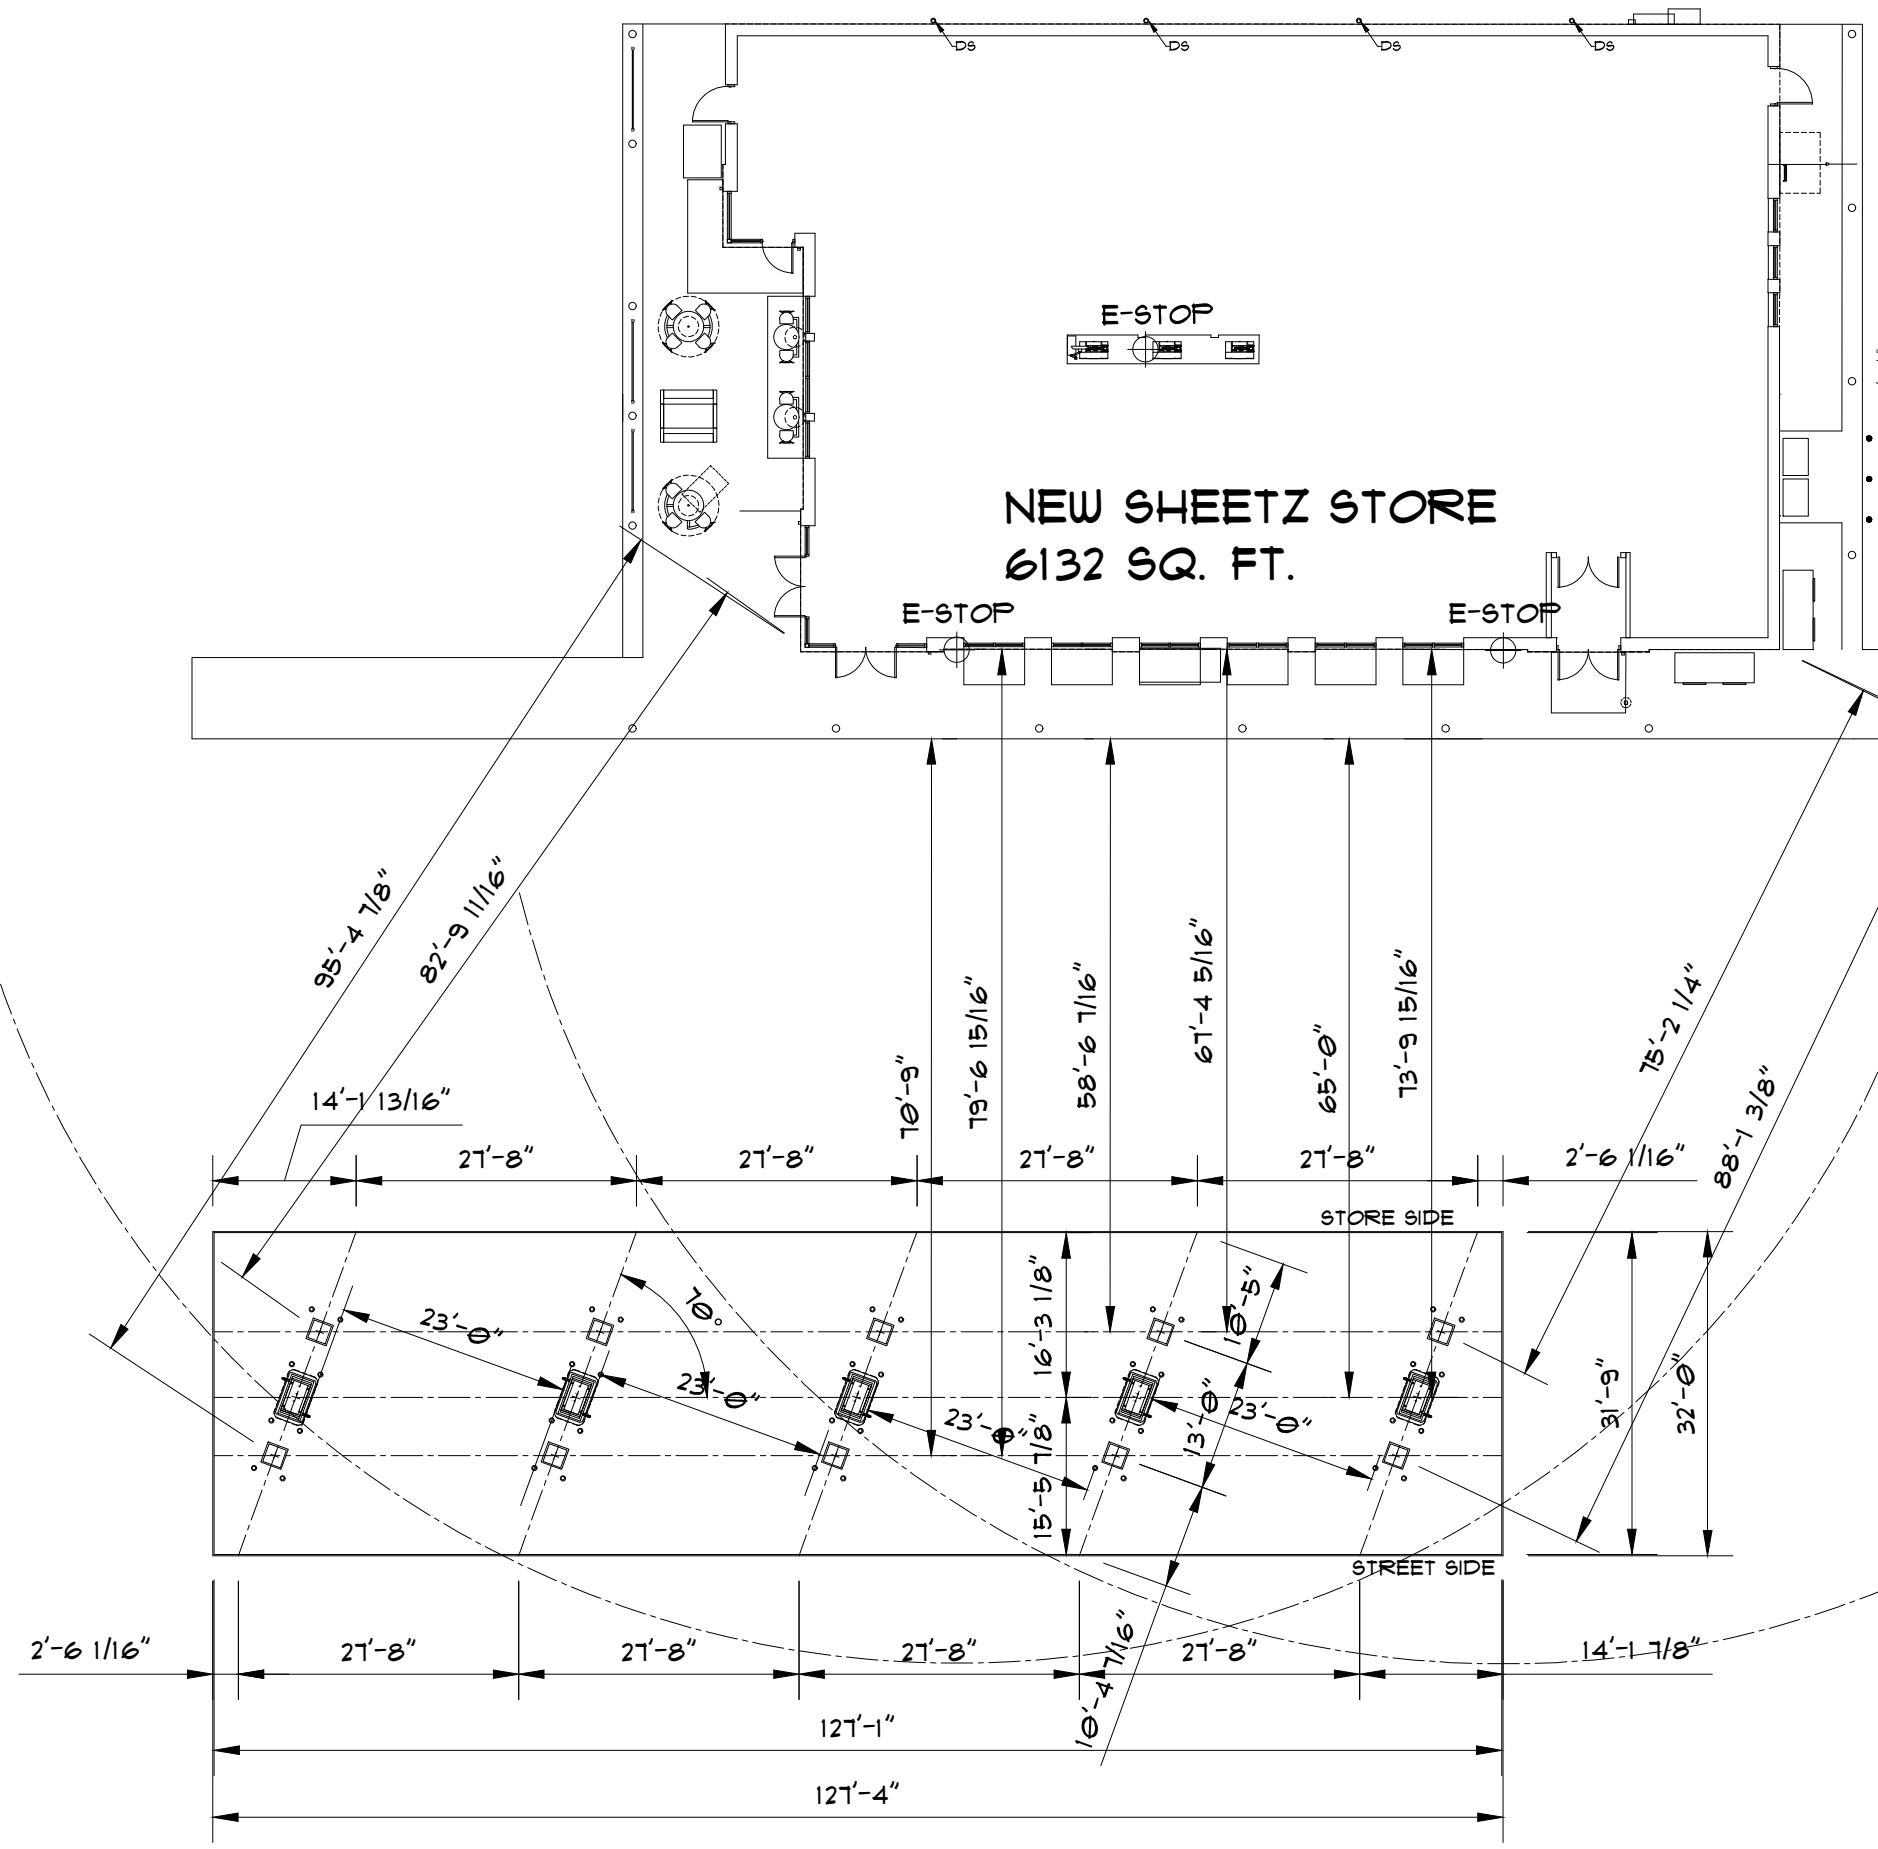

**NEW SHEETZ STORE
6132 SQ. FT.**

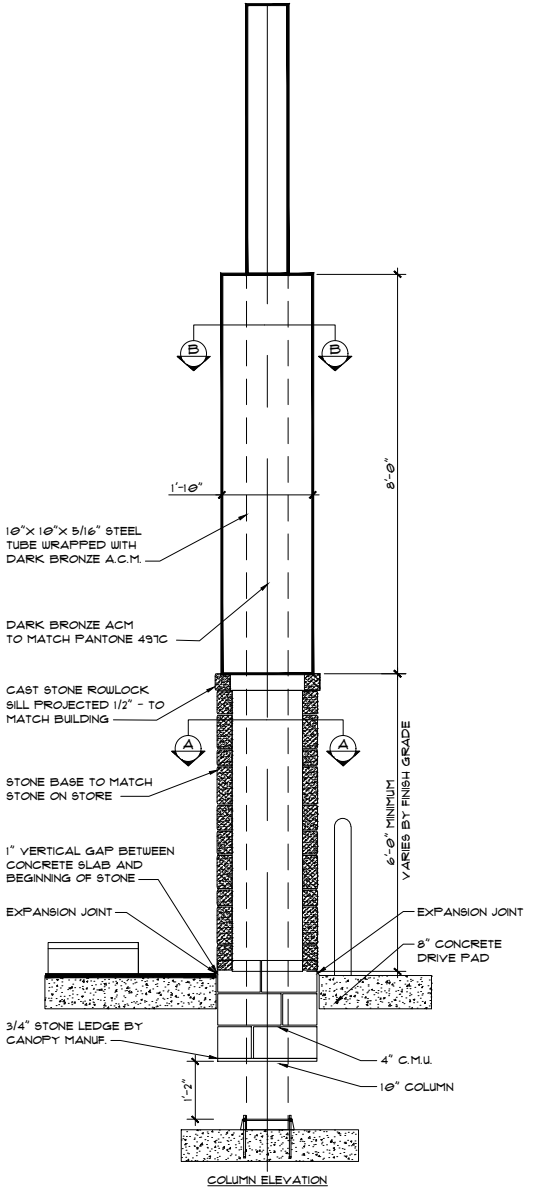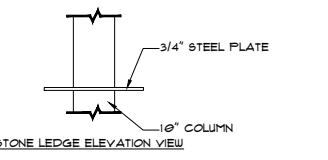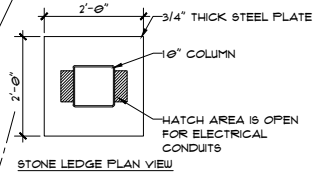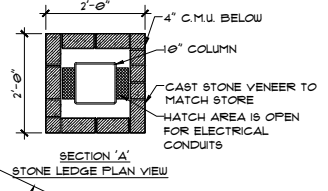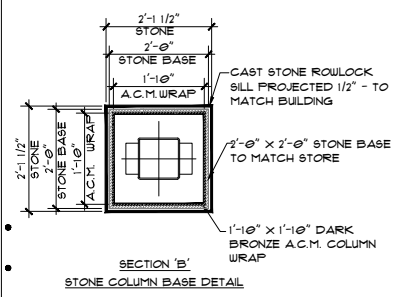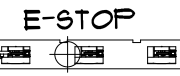

A.C.M. - ALUMINUM COMPOSITE MATERIAL SPECIFICATION

ALL ACM WILL MEET AAMA 2605-05 STANDARD FOR COLOR RETENTION, CHALK RESISTANCE
ACM SUPPLIER TO INCLUDE MINIMUM 20 YEAR WARRANTY FOR COLOR RETENTION AND CHALK RESISTANCE THAT INCLUDES REPLACEMENT OF MATERIALS AND LABOR TO INSTALL REPLACEMENT MATERIALS.
ACM THICKNESS REQUIREMENT IS 3MM
ALL EXPOSED FASTENERS SHALL MATCH THE COLOR OF ACM
DARK BRONZE ACM (COLOR MATCH PANTONE 491C)
ALL ACM, SUPPORT FRAMING, AND FASTNERS ARE TO BE SUPPLIED AND INSTALLED BY THE DISPENSER CANOPY MANUFACTURER

STONE SPECIFICATION:

STONE :
TO MATCH BUILDING
STONE SILL :
CAST STONE TO MATCH BUILDING

STANDARD A.C.M. COLUMN

G:\Sites\order-contract\NC-214353-Boone-New-Market\Petroleum\Boone-Canopy.dwg, 7/13/2023 4:05:15 PM