



SHEETZ
EAST KING & NEW MARKET
BOONE, NC

Revisions:


Project Number:
Drawn by:
JM
Checked by:
DB
Date:
8/22/2023

IRRIGATION PLAN

Sheet Name:
Submission:

Sheet Number:
1.1

Copyright 2015 by WC3 Design. All rights reserved. No part of these drawings may be copied or reproduced in whole or part without the express written consent of owner.

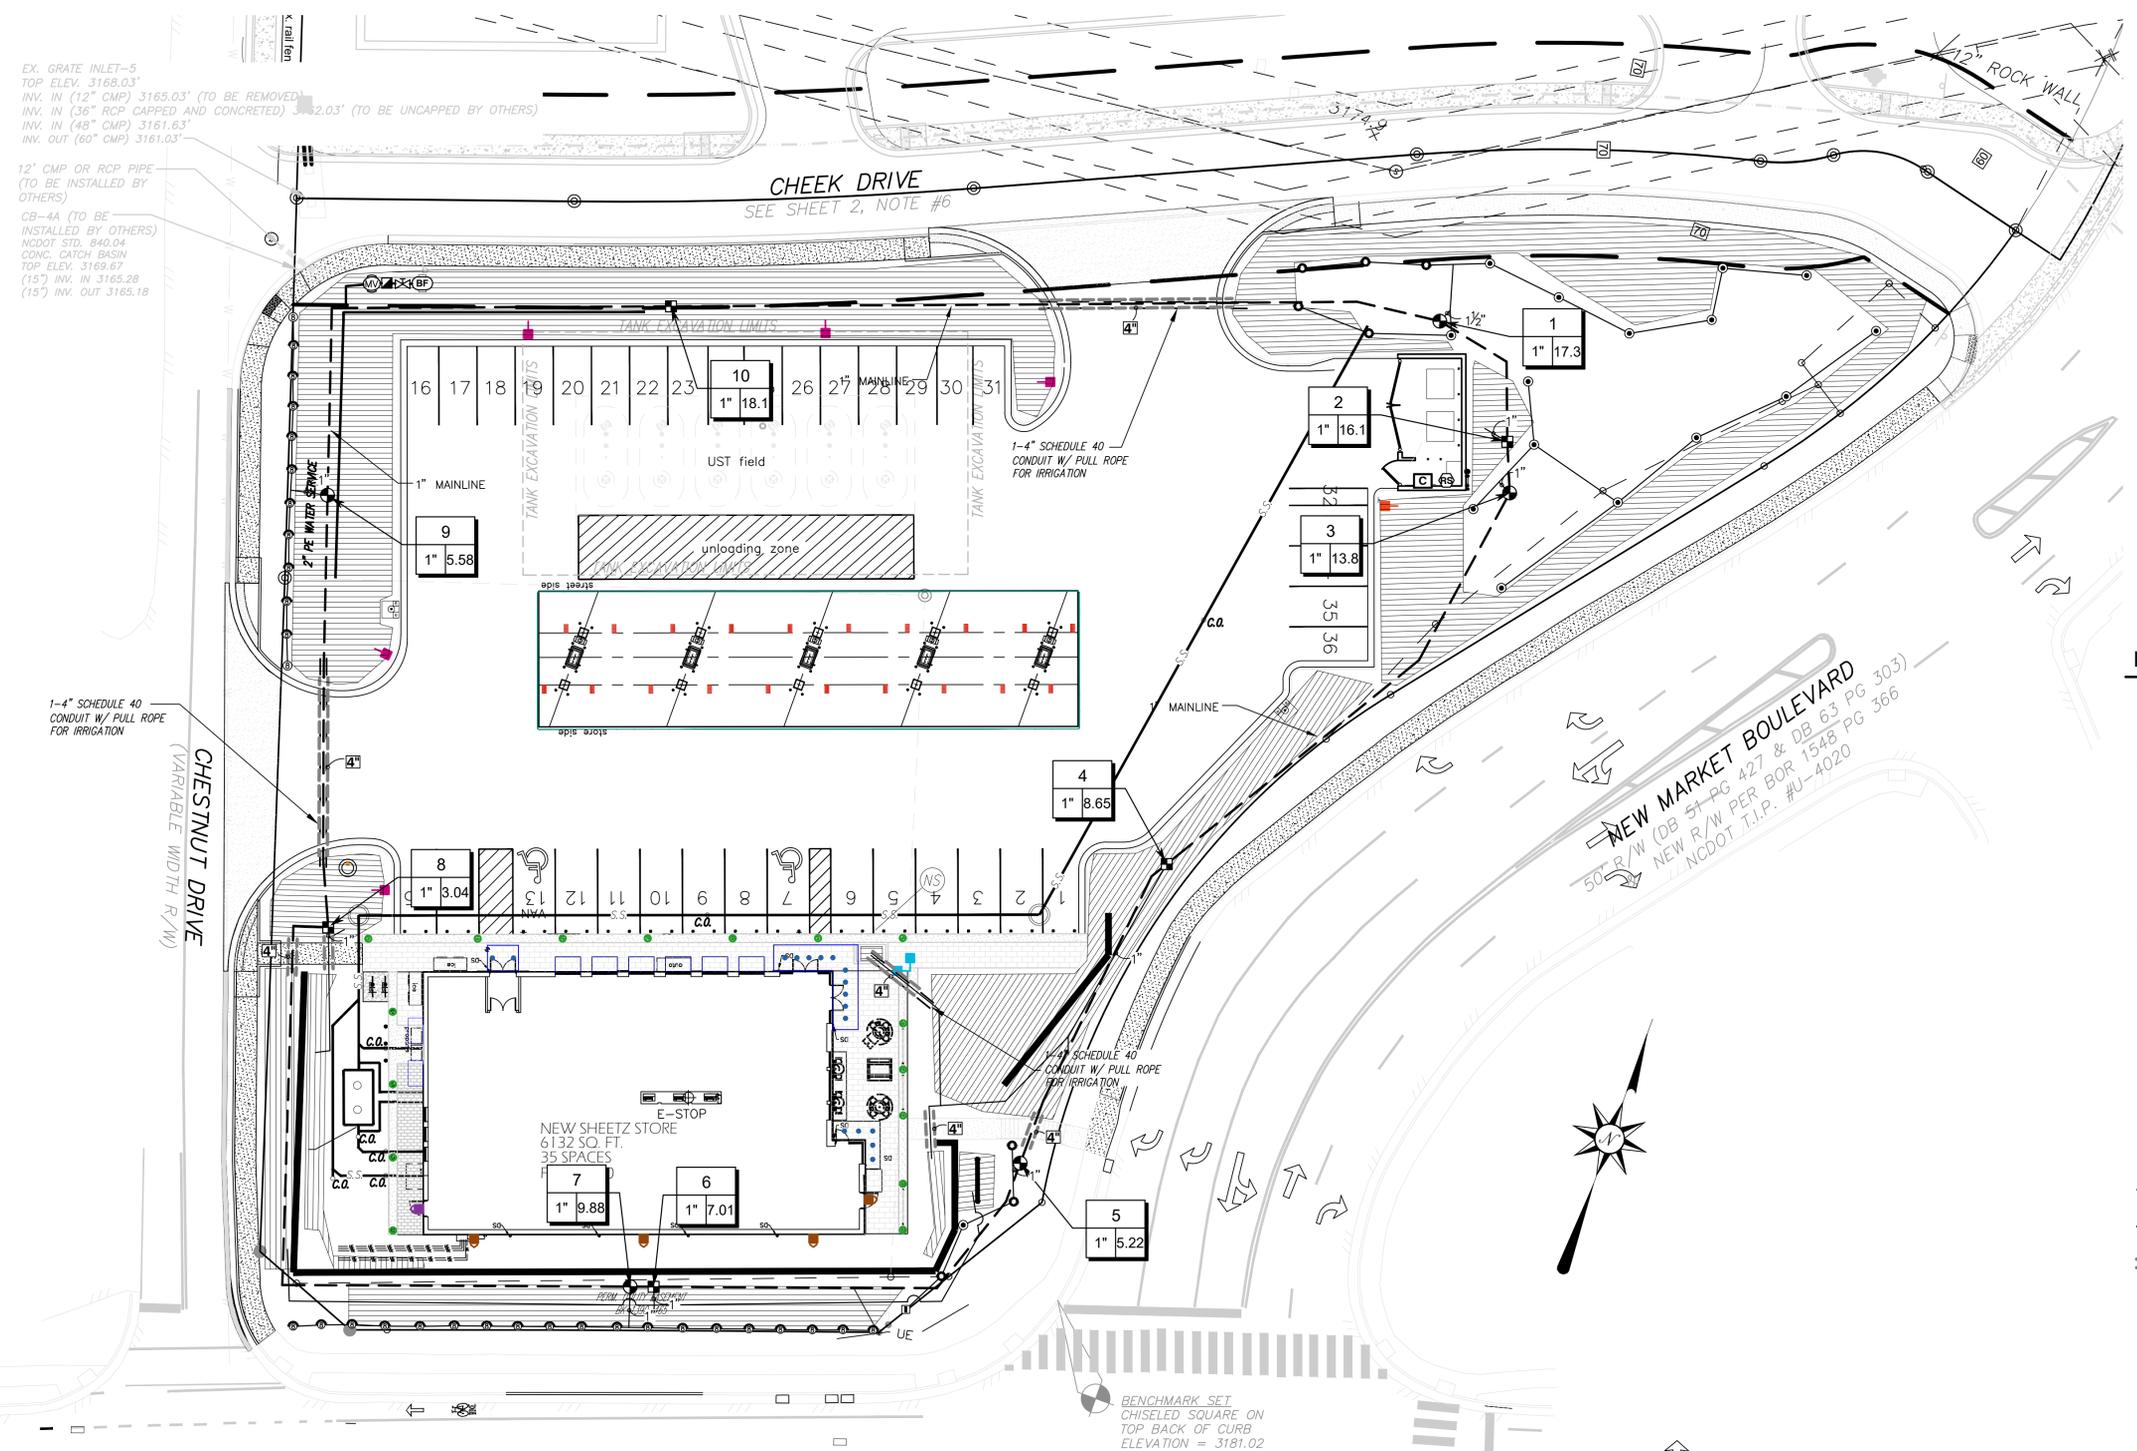

IRRIGATION SCHEDULE

SYMBOL	MANUFACTURER/MODEL
⊙ ⊙ ⊙ ⊙	Rain Bird 1204 B Series MPR
⊙ ⊙ ⊙ ⊙	Rain Bird 1204 ADJ
⊙ ⊙ ⊙ ⊙	Rain Bird R-VAN-1318 1204-SAM-P45
⊙ ⊙ ⊙ ⊙	Rain Bird R-VAN-1318 1204-SAM-P45
⊙ ⊙ ⊙ ⊙	Rain Bird R-VAN-1318 1204-SAM-P45
⊙ ⊙ ⊙ ⊙	Rain Bird R-VAN-1318 1204-SAM-P45
SYMBOL	MANUFACTURER/MODEL
■	Rain Bird XCZP6A-100-PRF
▨	Area to Receive Dripline
▨	Rain Bird XFD-06-12 (22)
SYMBOL	MANUFACTURER/MODEL
⊙	Rain Bird P6A Globe
⊙	Rain Bird 5-RC
⊙	Nibco T-113-K
⊙	Rain Bird P6A Globe 1"
⊙	Zurn 375 1"
⊙	Rain Bird ESP6LXME with (O) ESPLXMSM12
⊙	Rain Bird RSD-BEX
—	Irrigation Lateral Line: PVC Class 200 SDR 21
---	Irrigation Mainline: PVC Class 200 SDR 21
---	Pipe Sleeve: PVC Schedule 40
⊙	Valve Callout
⊙	Valve Number
⊙	Valve Flow
⊙	Valve Size

FOR CONSTRUCTION


FOR BID

FOR REVIEW

CONCEPTUAL

Issued 01/22/2024

- NOTE:
- IRRIGATION HEADS ALONG STRAIGHT CURB TO BE MINIMUM 4"-6" OFF THE CURB
 - HEADS AT DRIVEWAY CORNERS TO BE MINIMUM 5' OFF THE CURB
 - VALVE BOXES TO BE 5' OFF CURB

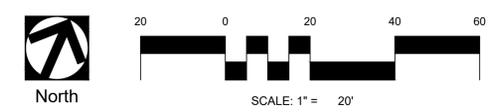

C:\Users\jbedway\OneDrive\Documents\Projects\2023\11-11-23\11-11-23-01.dwg