


| CANOPY | |
|---|---|
|  |  |
| FLOOD | |
|  |  |
| PATHWAY | |
|  |  |
| WALL MOUNTED | |
|  |  |
| AREA | |
|  |  |

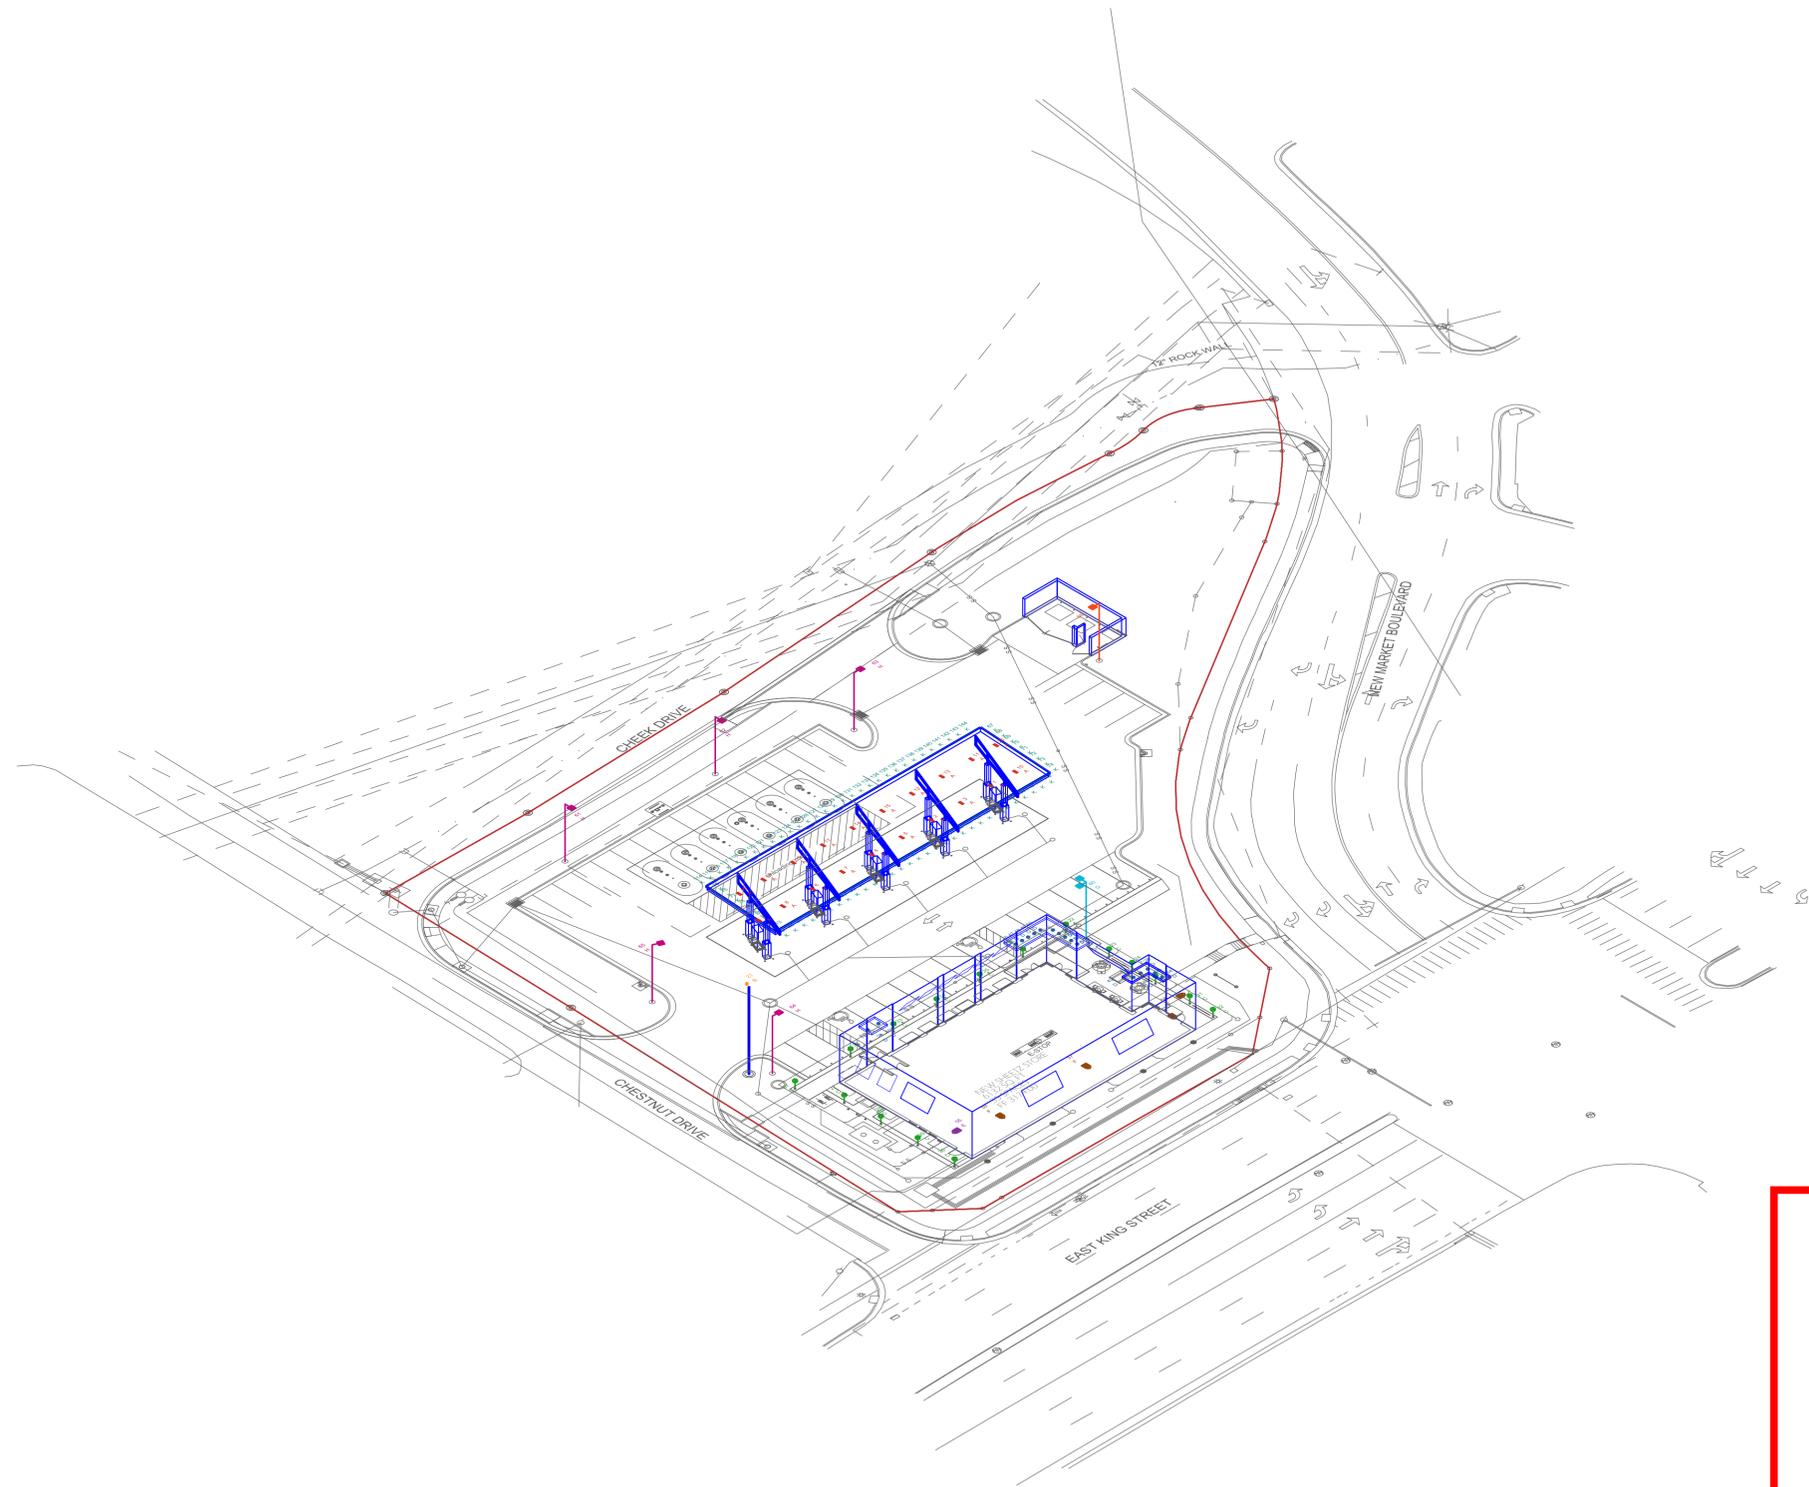

FRESH FOOD SHEETZ MADE TO ORDER

- FOR CONSTRUCTION
- FOR BID
- FOR REVIEW
- CONCEPTUAL

Issued 01/22/2024