


BACK ELEVATION FEATURE SCHEDULE	
FEATURE TYPE	#PER
PLASTER	6
CHANGE OF MATERIALS	8
AWNINGS AND CANOPIES	16
WINDOWS	43
CORNICE	4
CHANGE IN PARAPET HEIGHT	4
BUILDING TOTAL	96

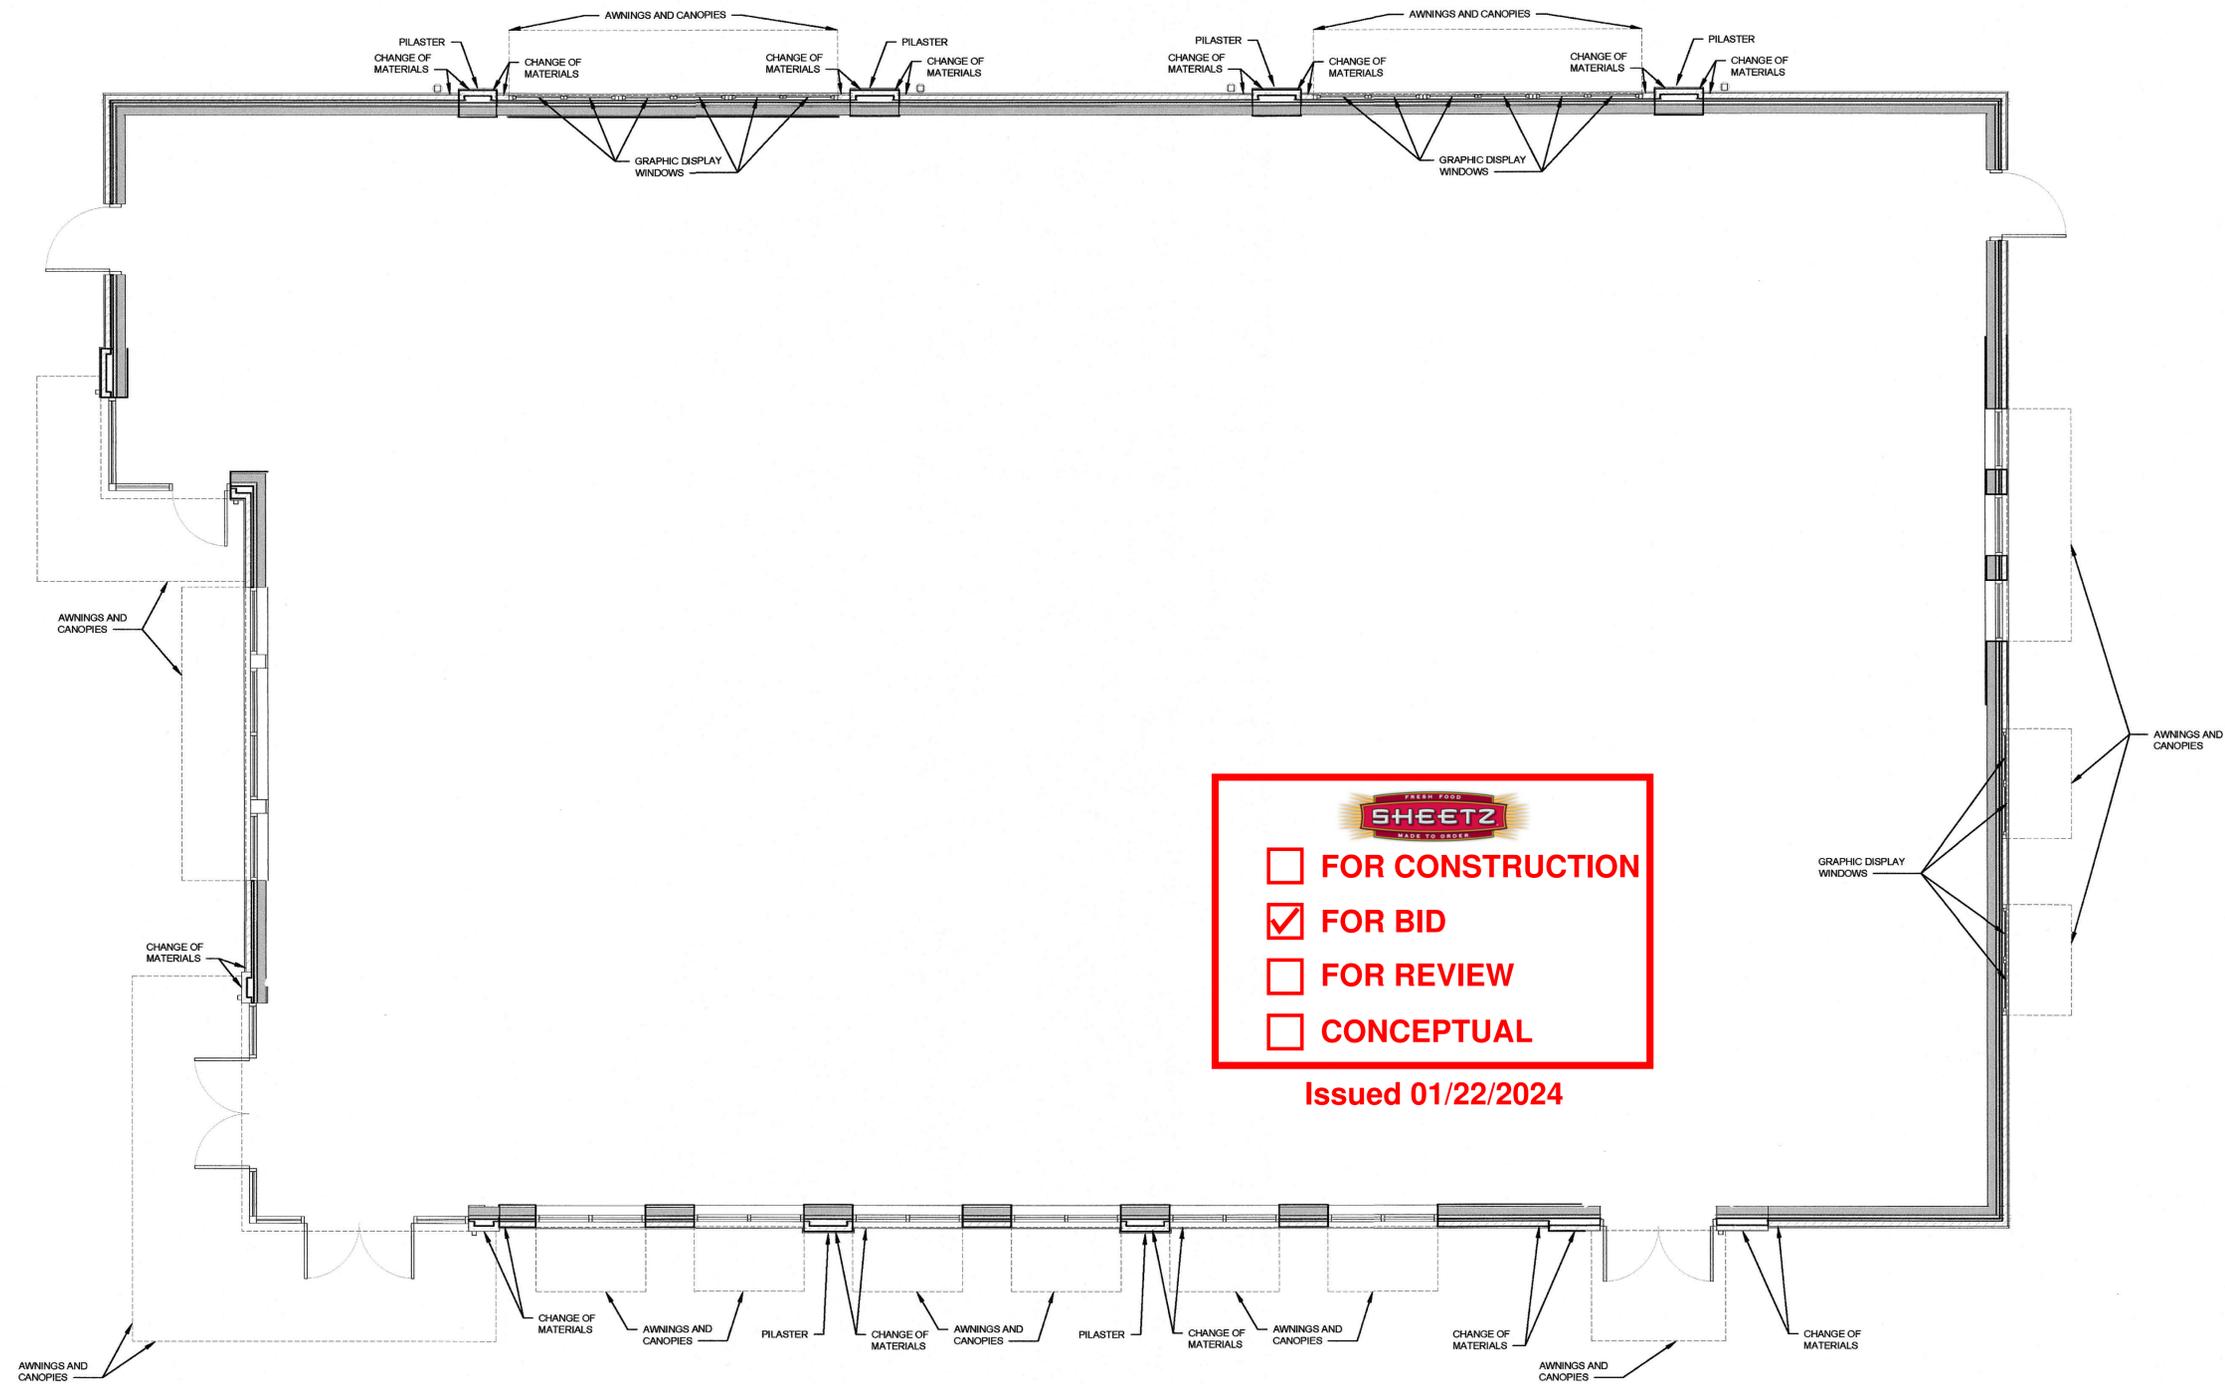

**FEATURE PLAN**  
1/4" = 1'-0"

**PROPOSED SHEETZ STORE**  
**SHEETZ INC**  
**CORNER OF EAST KING STREET AND NEW MARKET**  
**FEATURE PLAN**





FOR CONSTRUCTION  
 FOR BID  
 FOR REVIEW  
 CONCEPTUAL

Issued 01/22/2024

NO.	DATE	DESCRIPTION	BY
1	6-23	TOWN OF BOONE	
2	7-20-23	TOWN OF BOONE	
3	1-22-24	ISSUE FOR CONSTRUCTION	

Sheet No.

**16** of 25

Date: MARCH 29, 2023

Scale: NTS

Project No.

NC122-010-8095eng/dwg/F-22010-PLAN-1-REV-2