

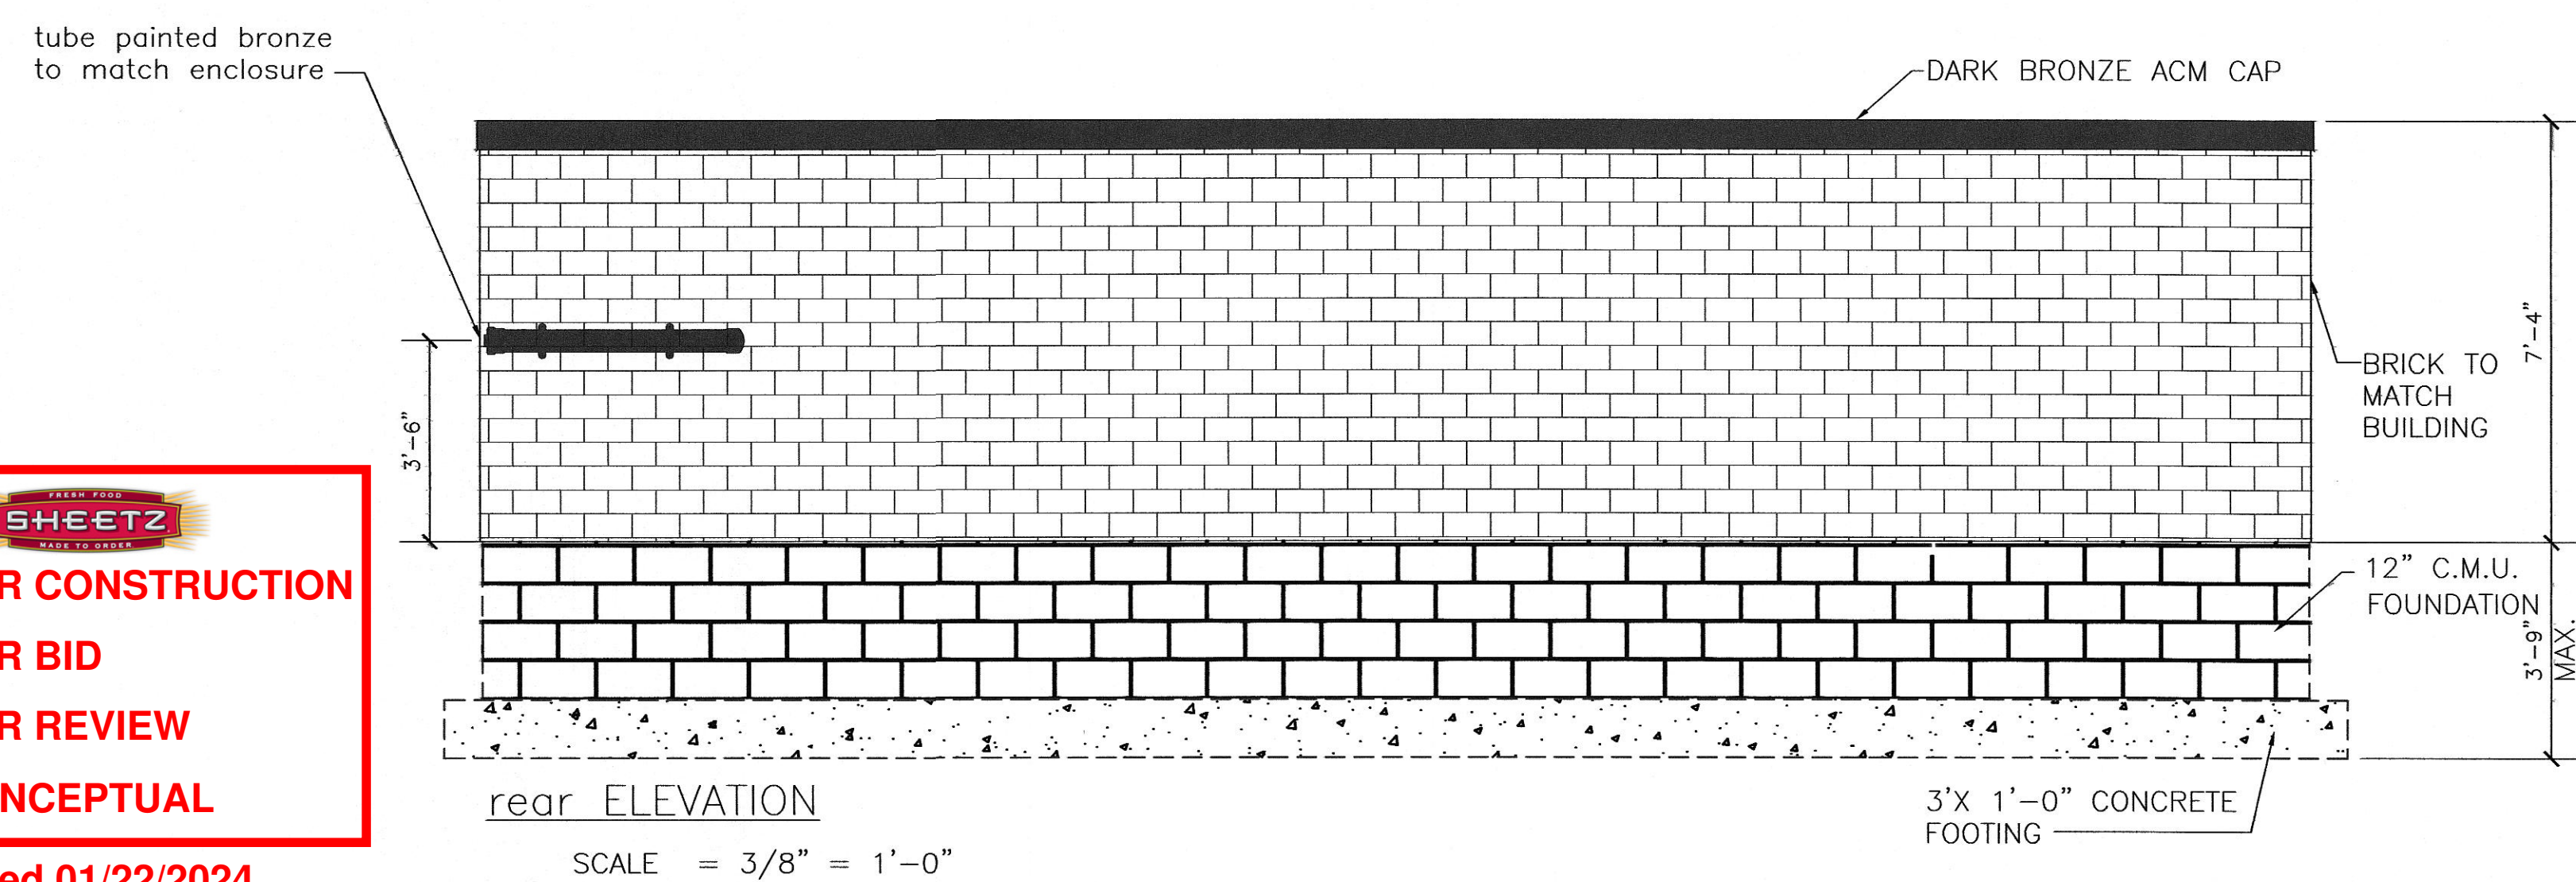
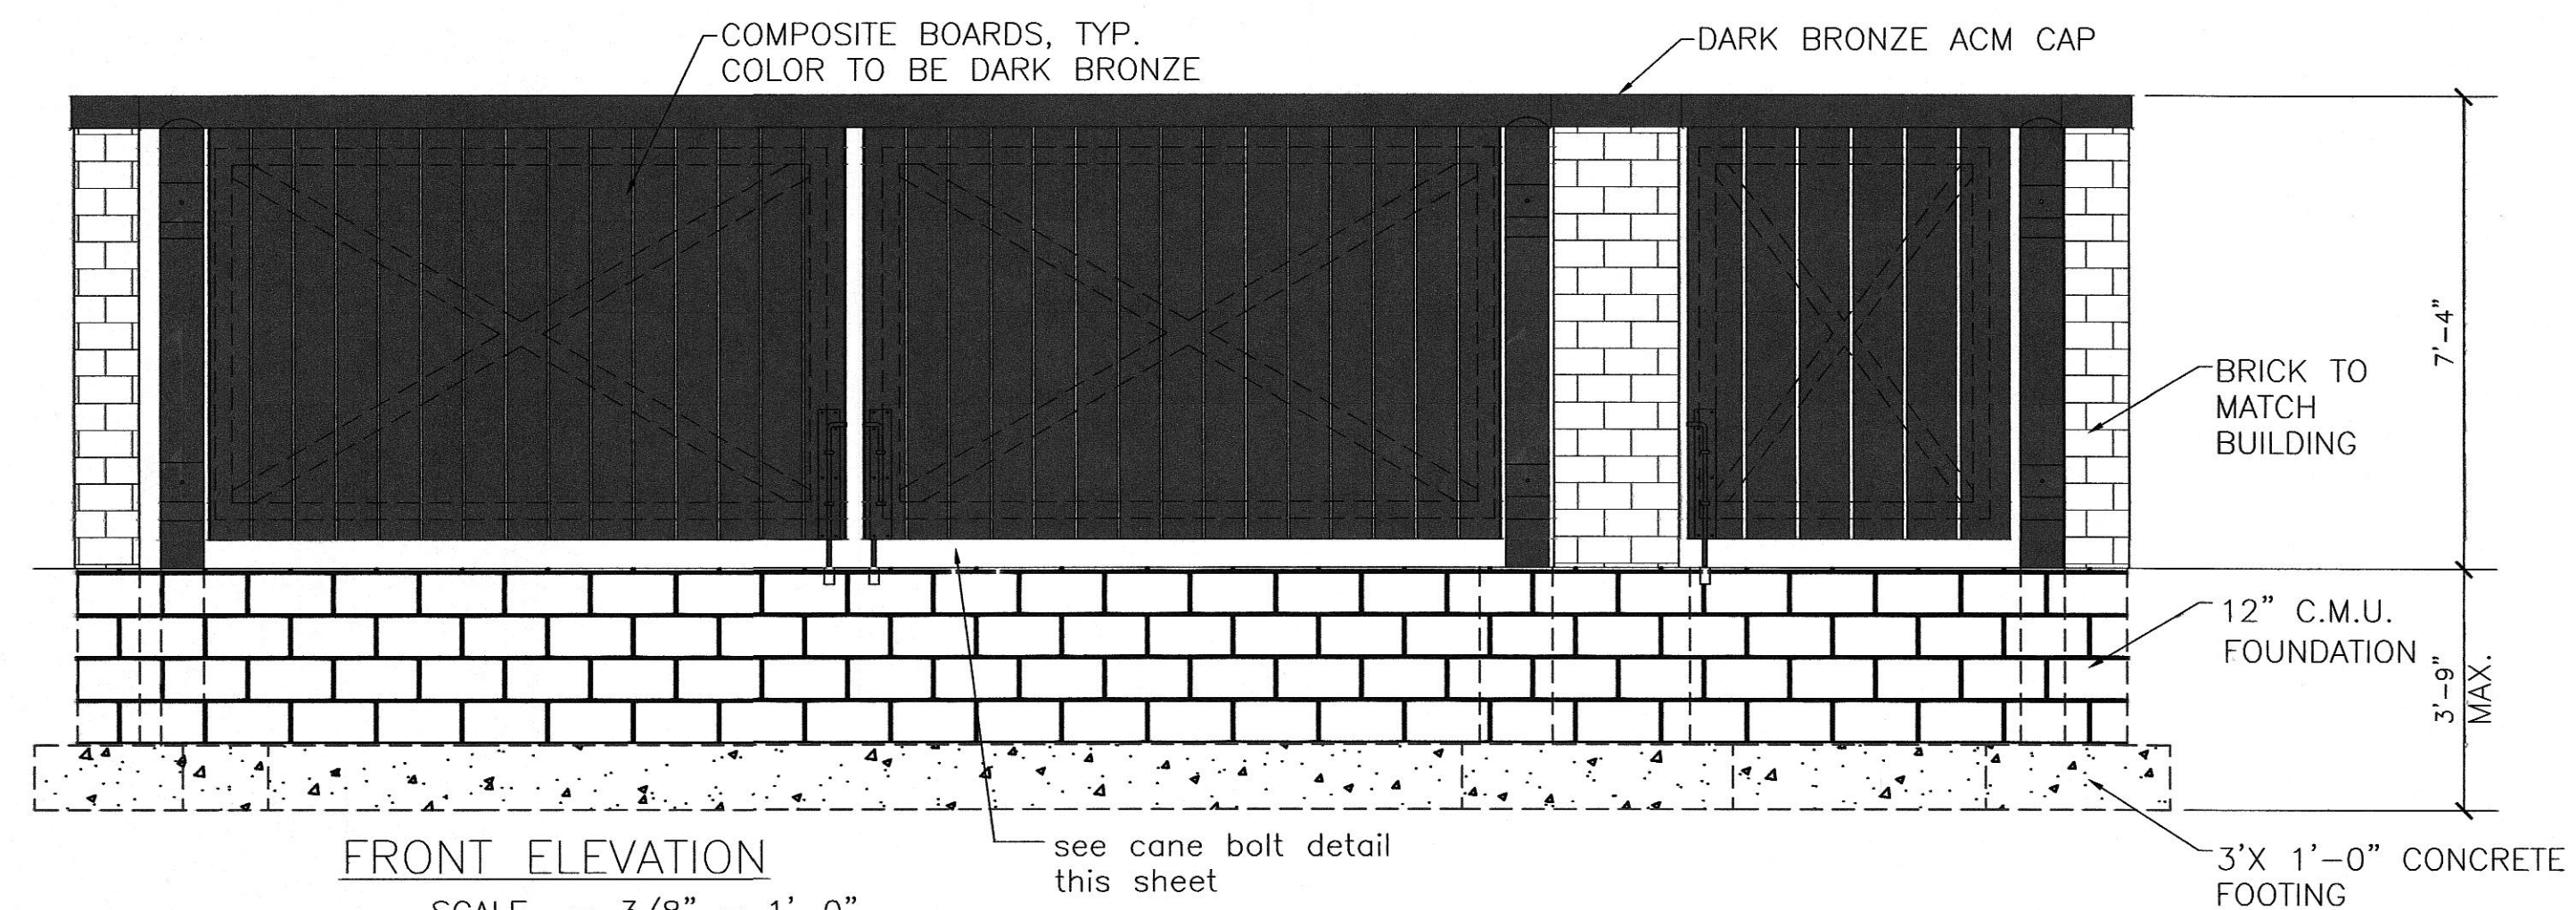
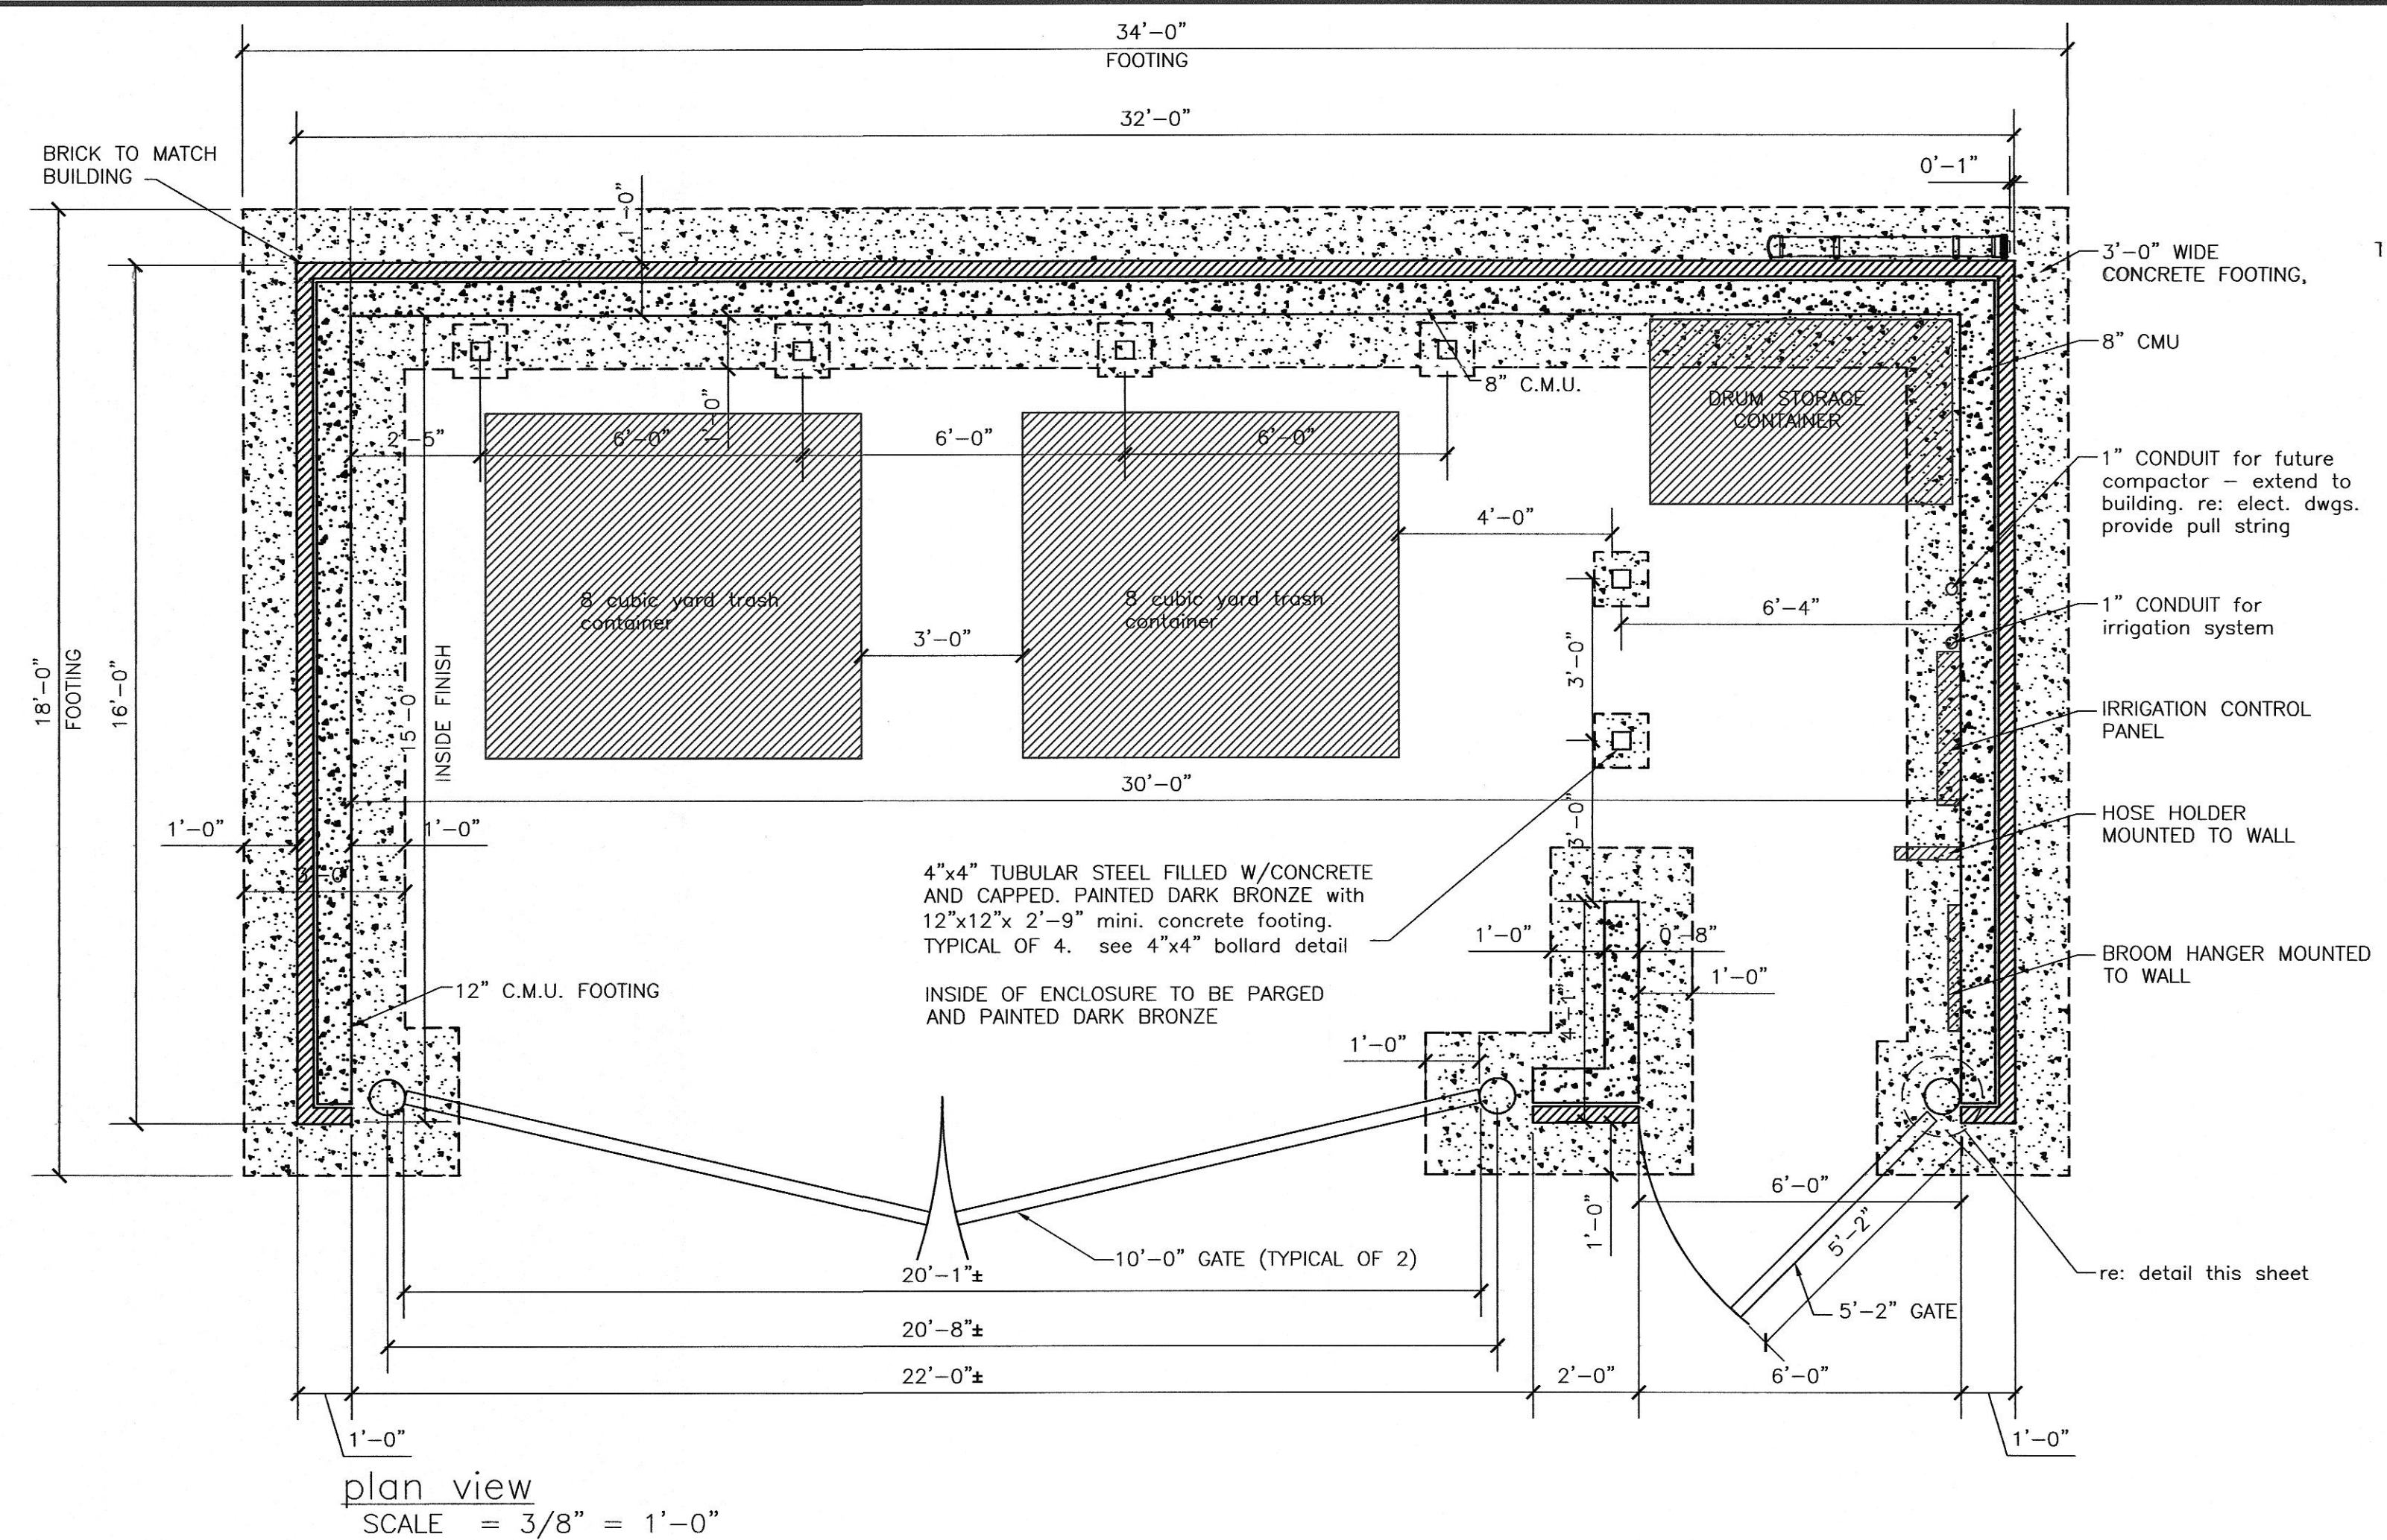
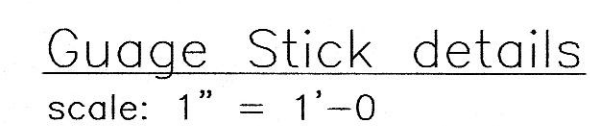
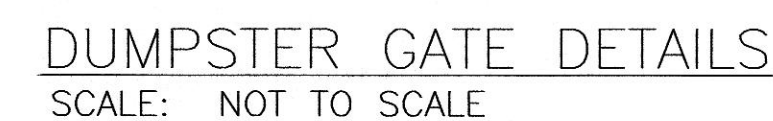
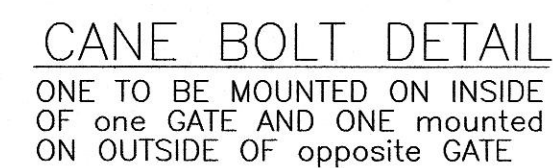


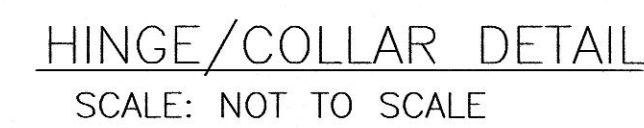

Issued 01/22/2024

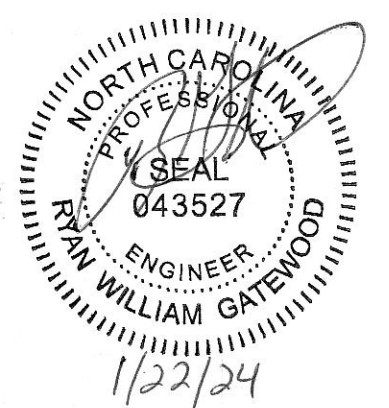

REVISIONS			
1	6-7-23	TOWN OF BOONE	WKW.
2	7-20-23	TOWN OF BOONE	WKW.
3	1-22-24	ISSUE FOR CONSTRUCTION	R.W.G.
NO.	DATE	DESCRIPTION	BY

Sheet No.

13

of 25

Date: MARCH 29, 2023

Scale: 1" = 20'

Project No.

NC22-010-B095englowWF-22010-PLAN-1-REV-2