
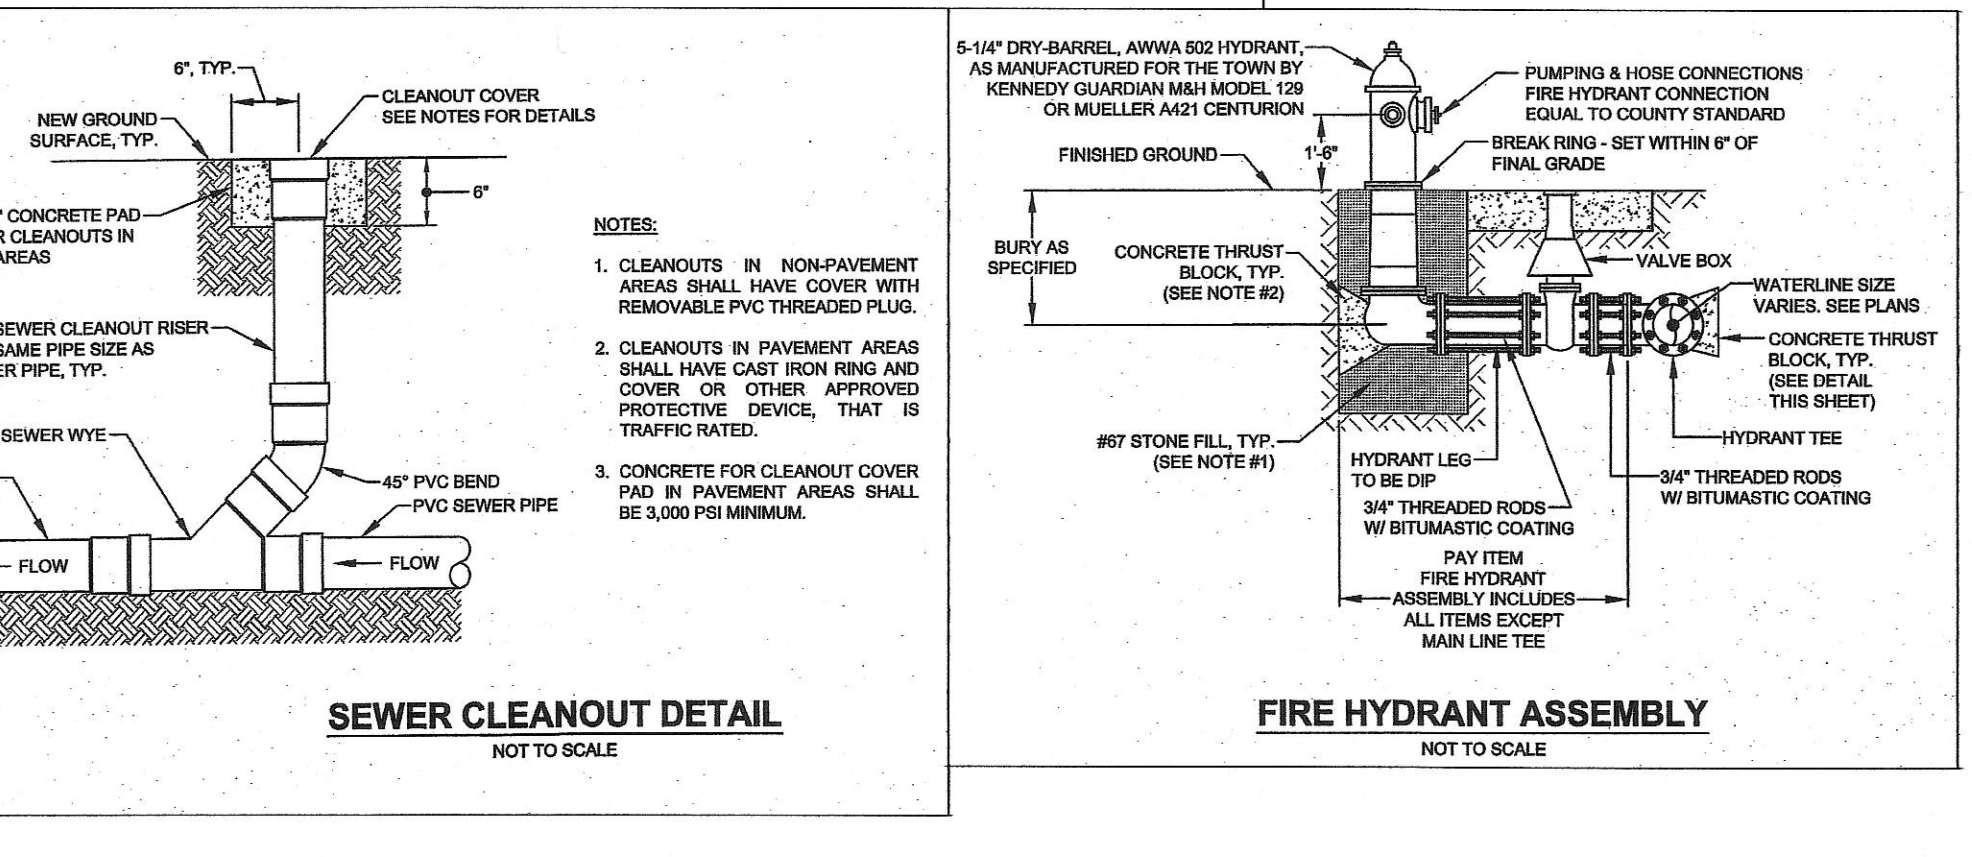
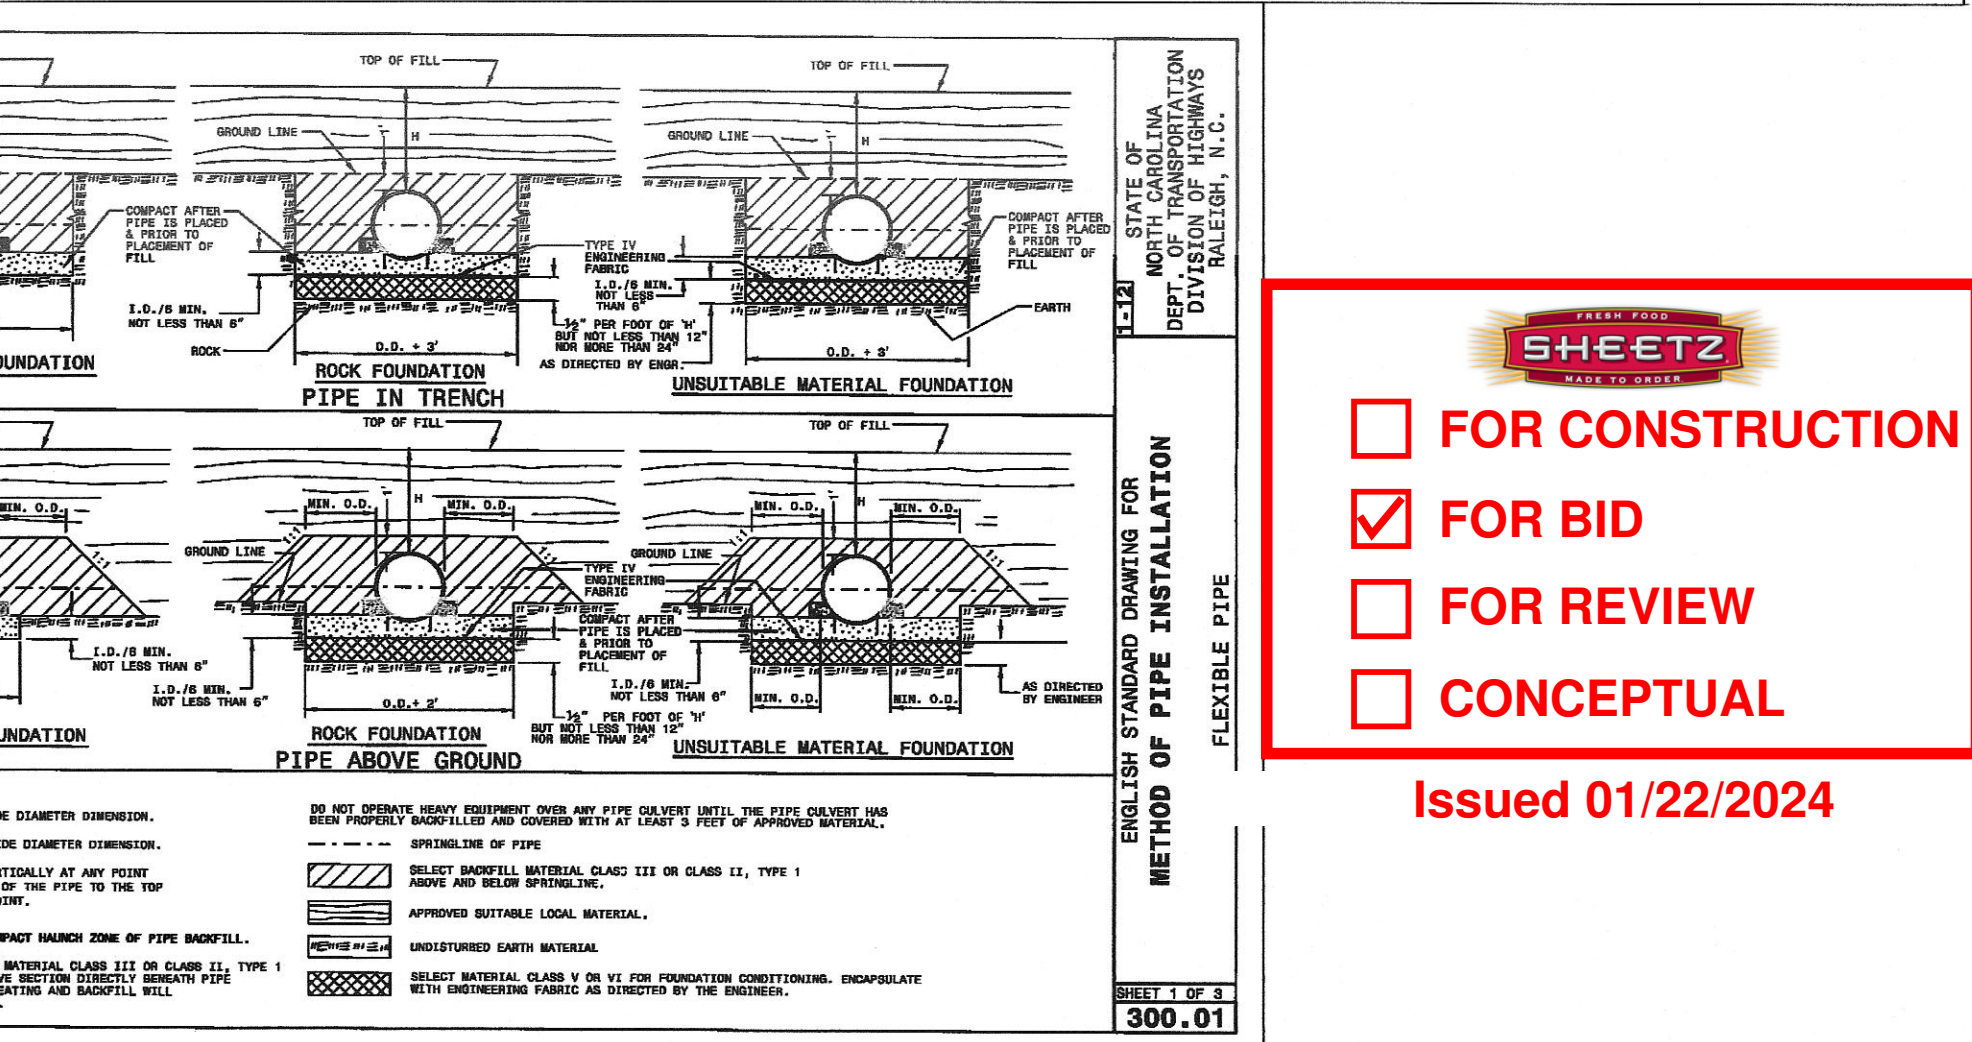
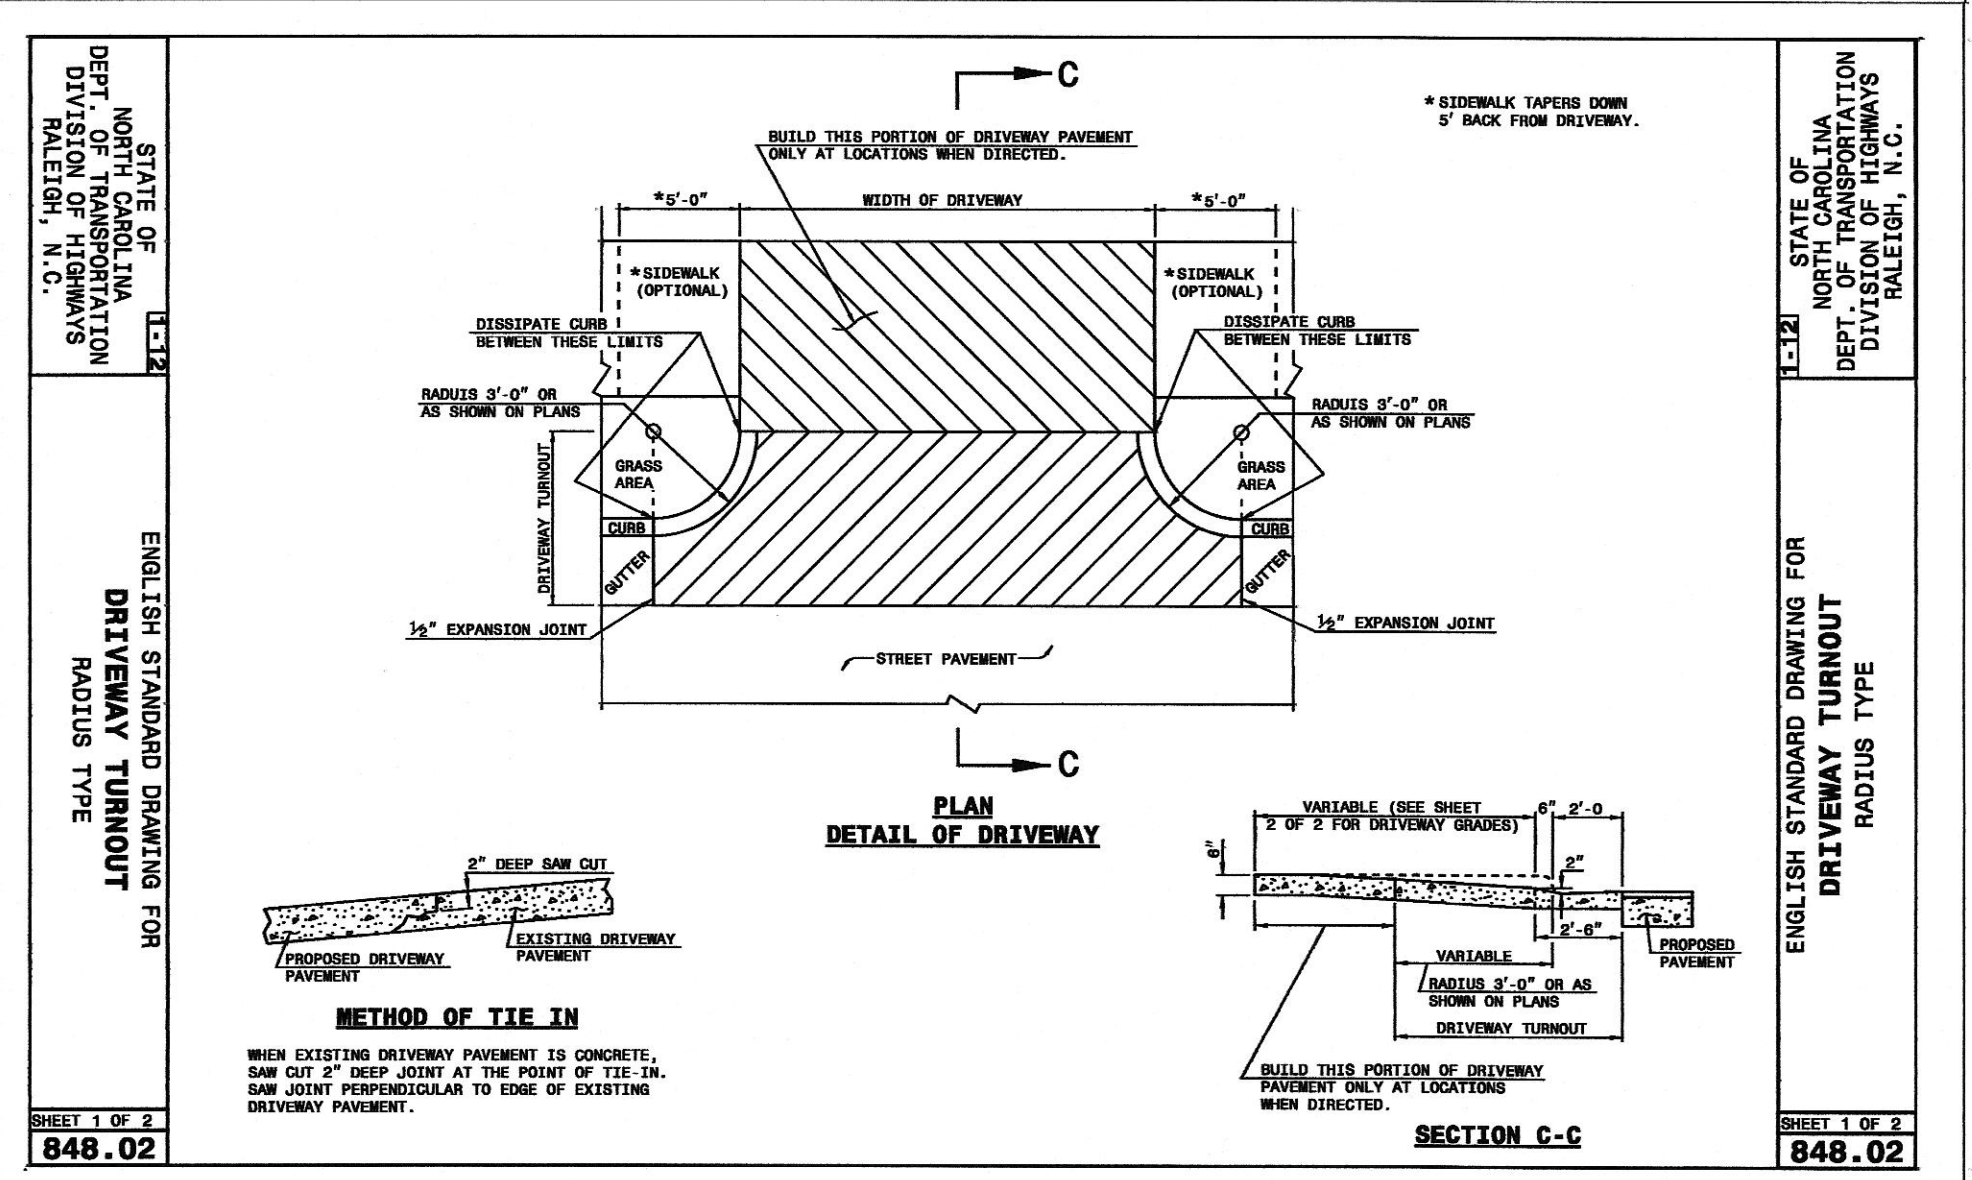
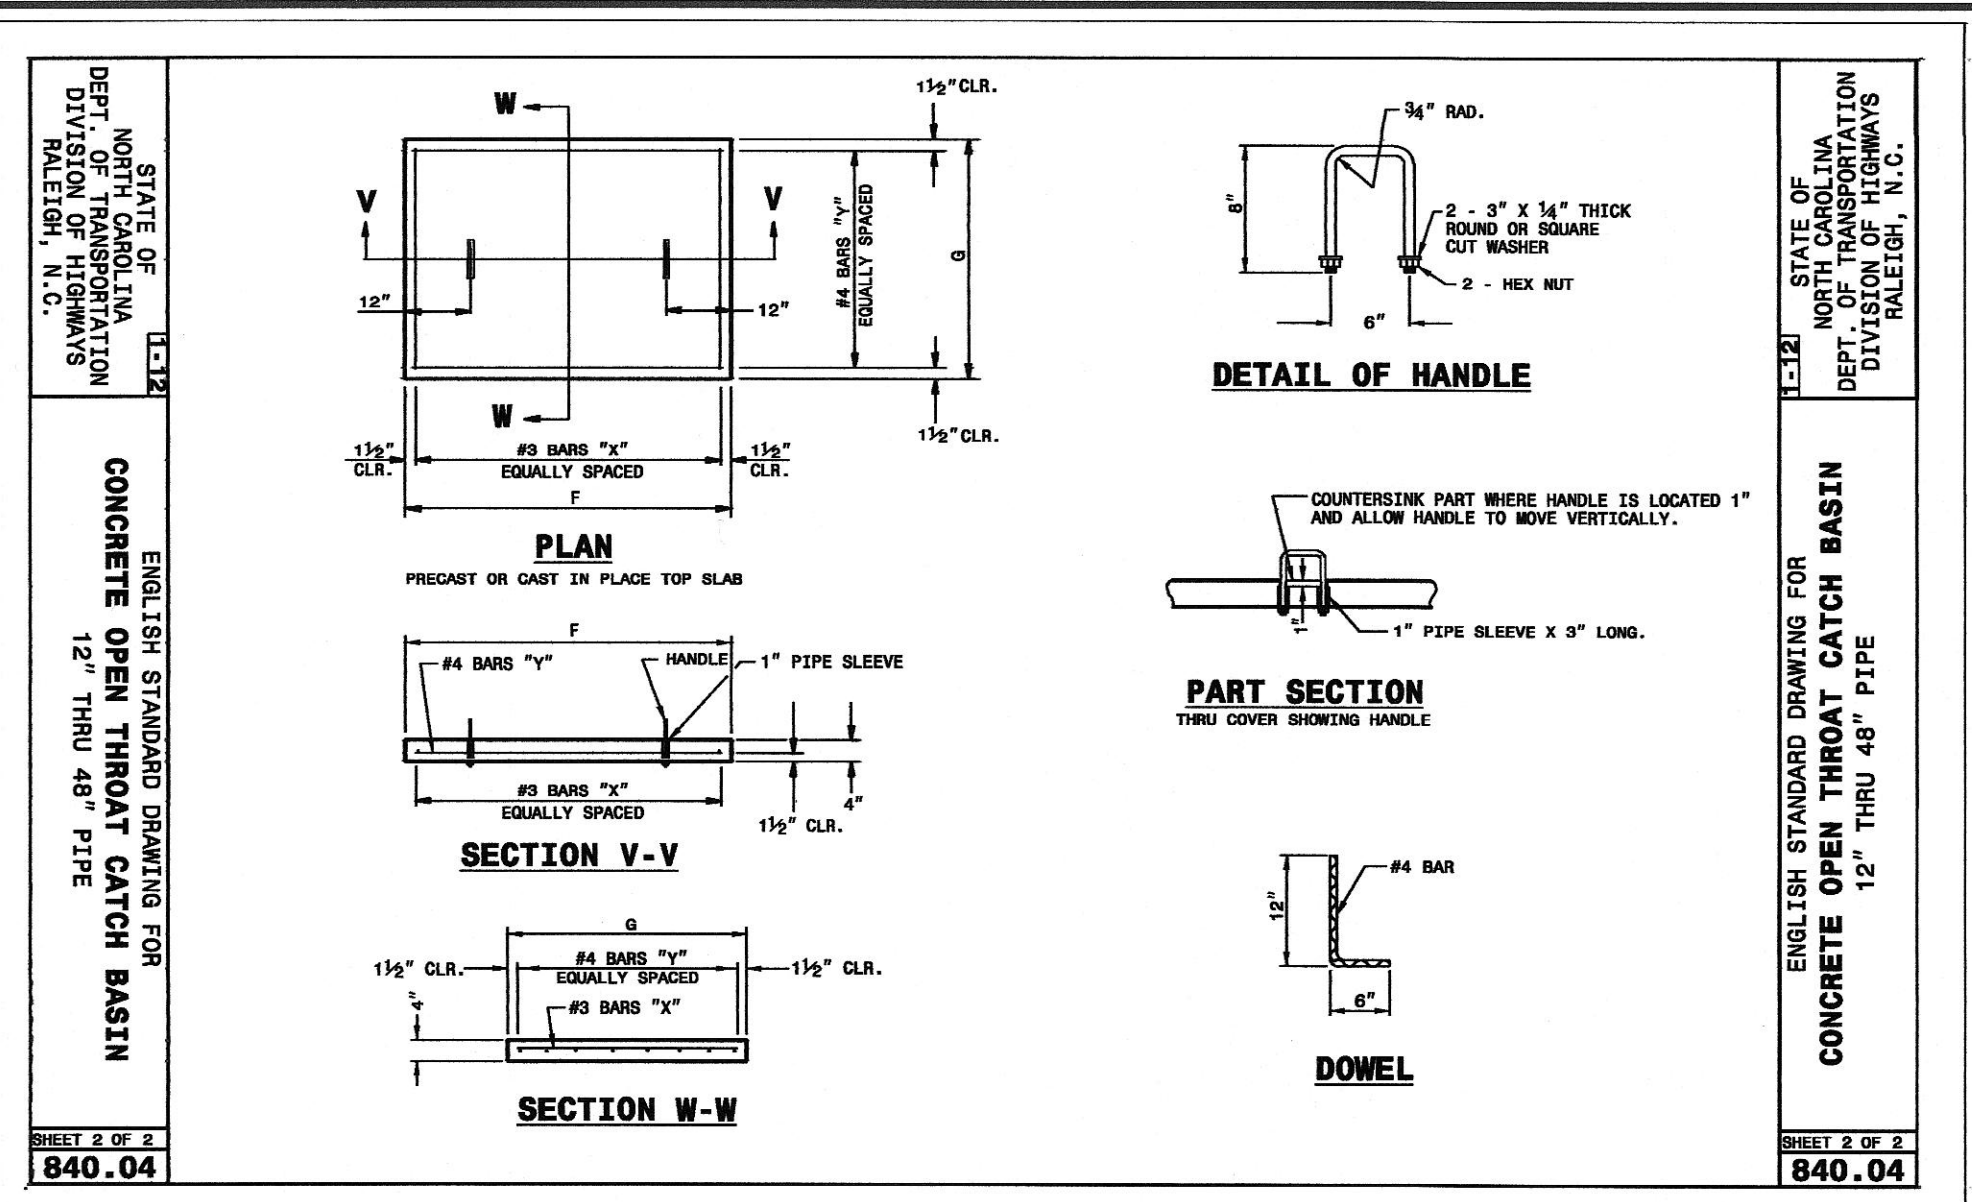
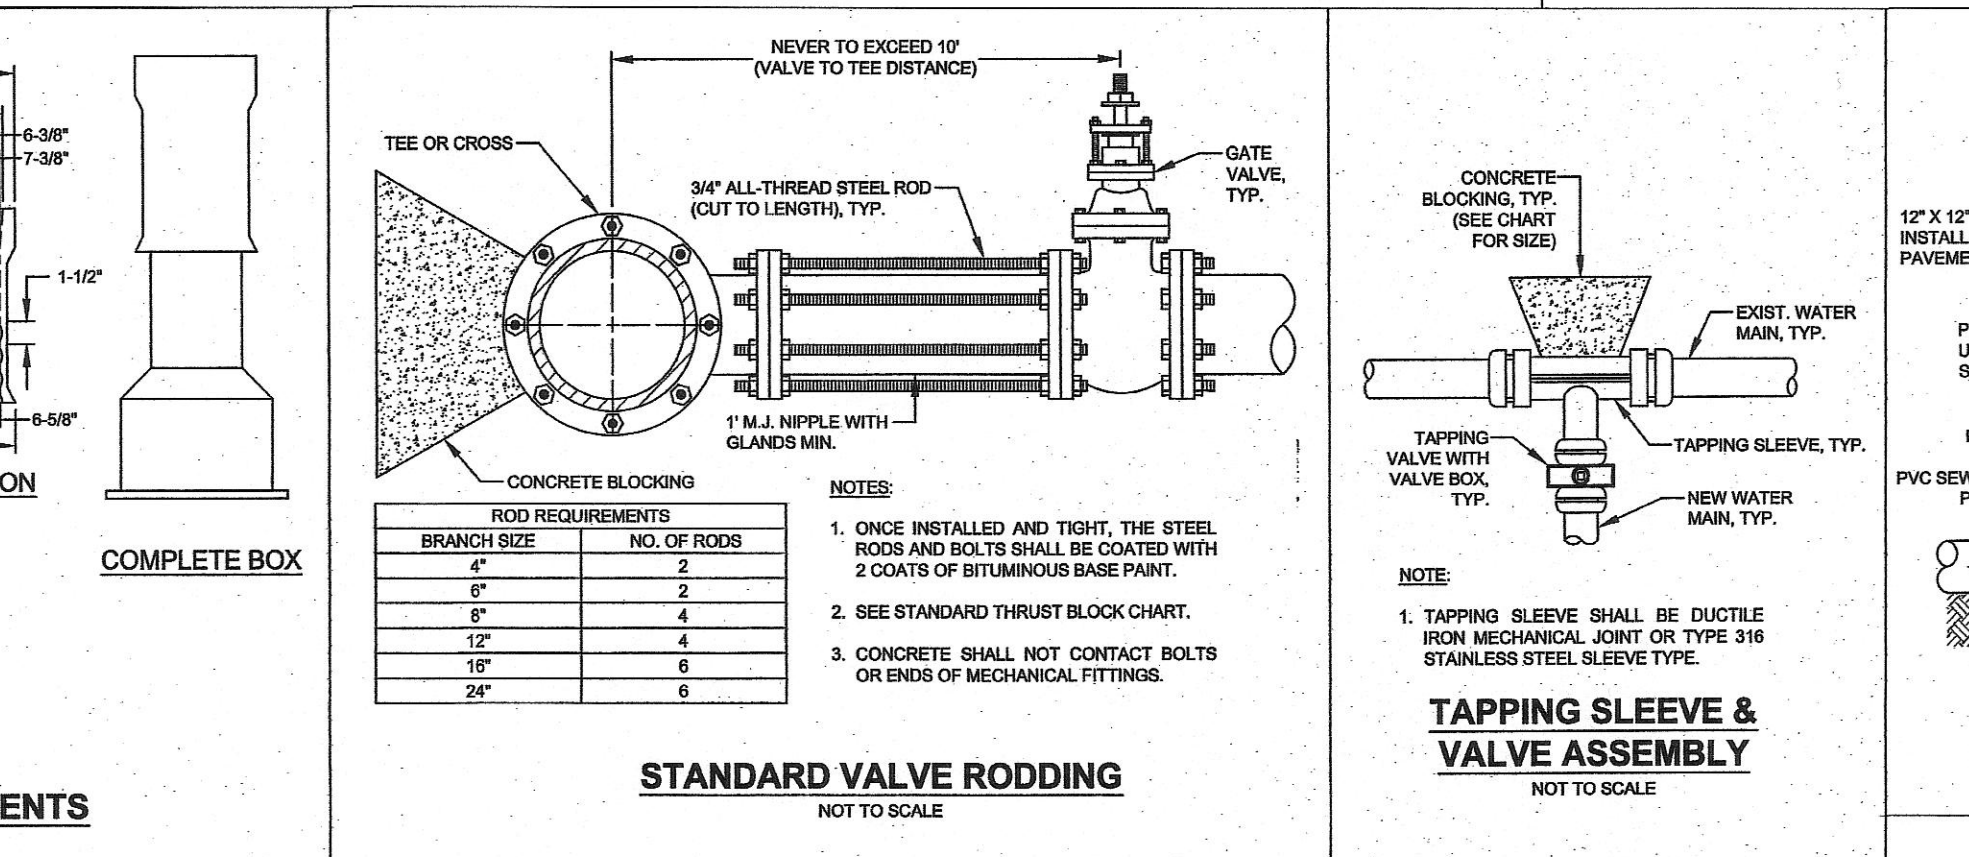
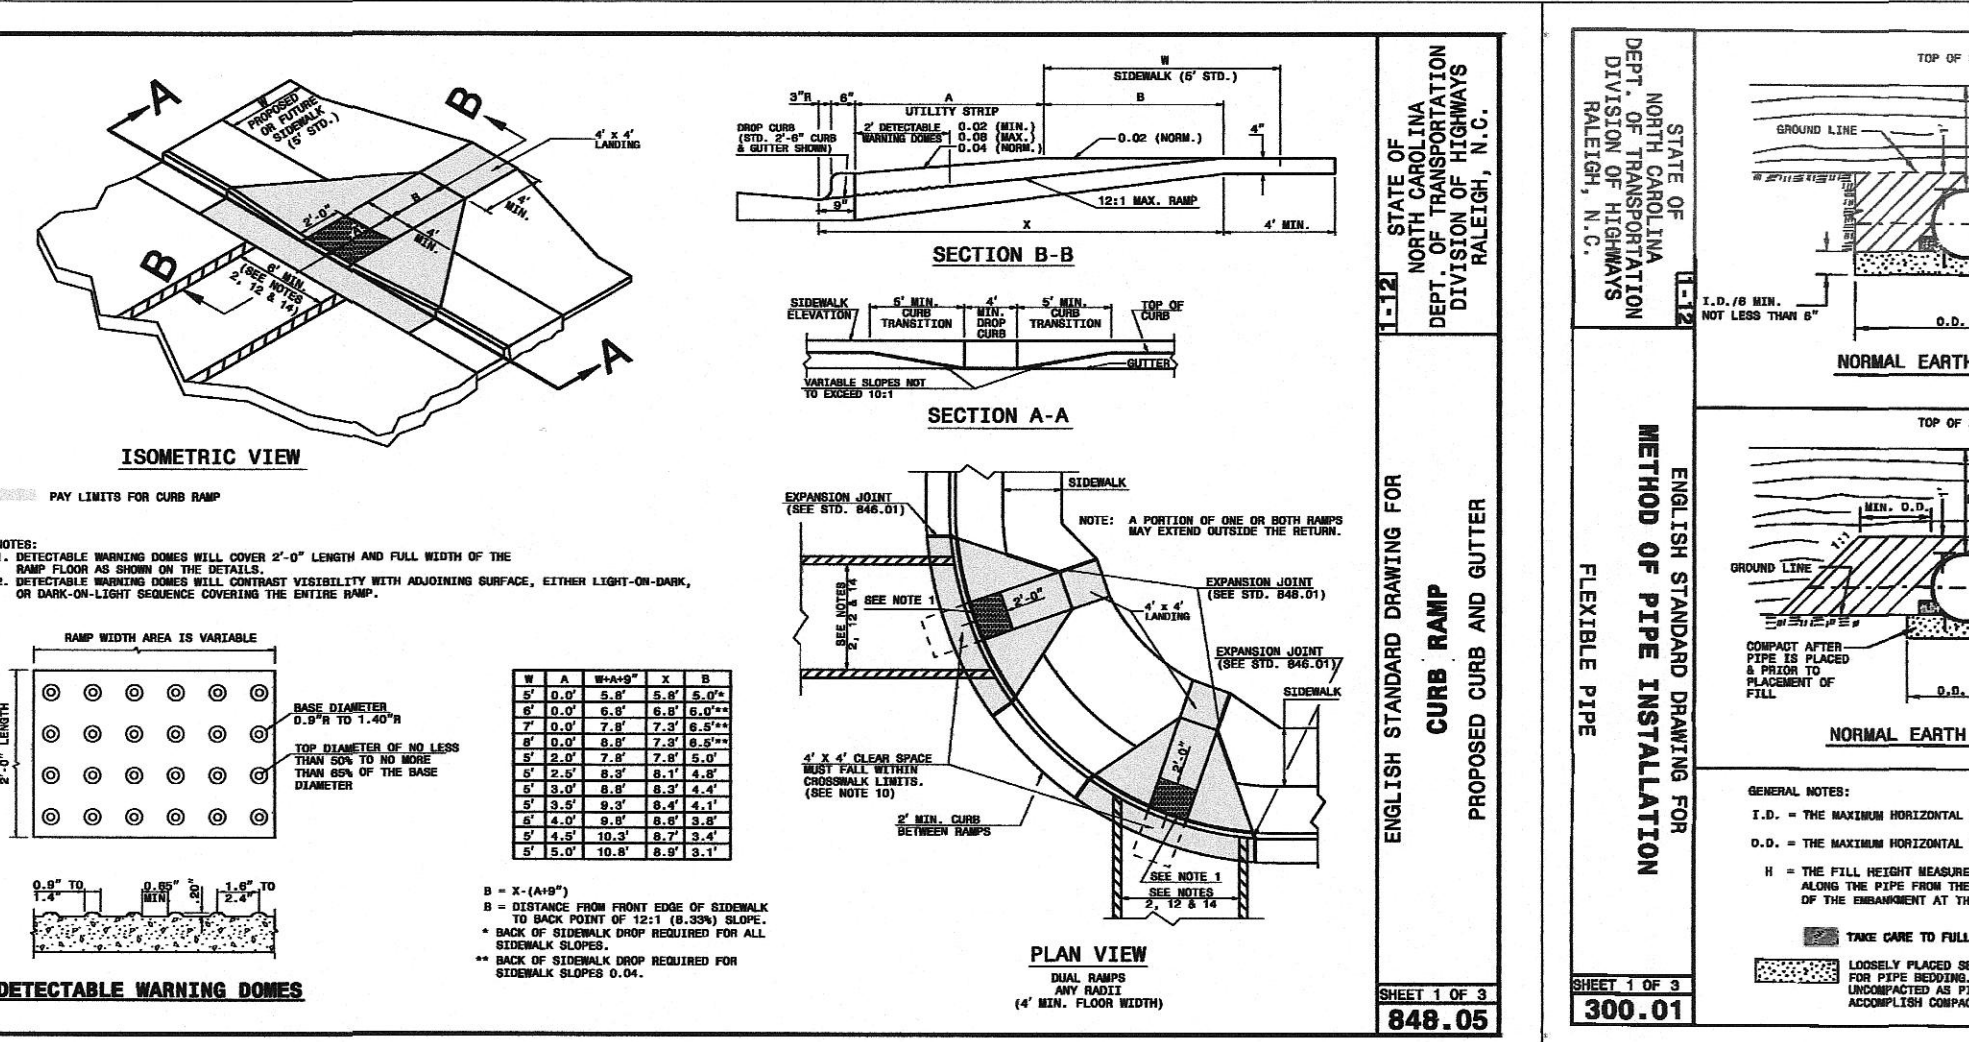
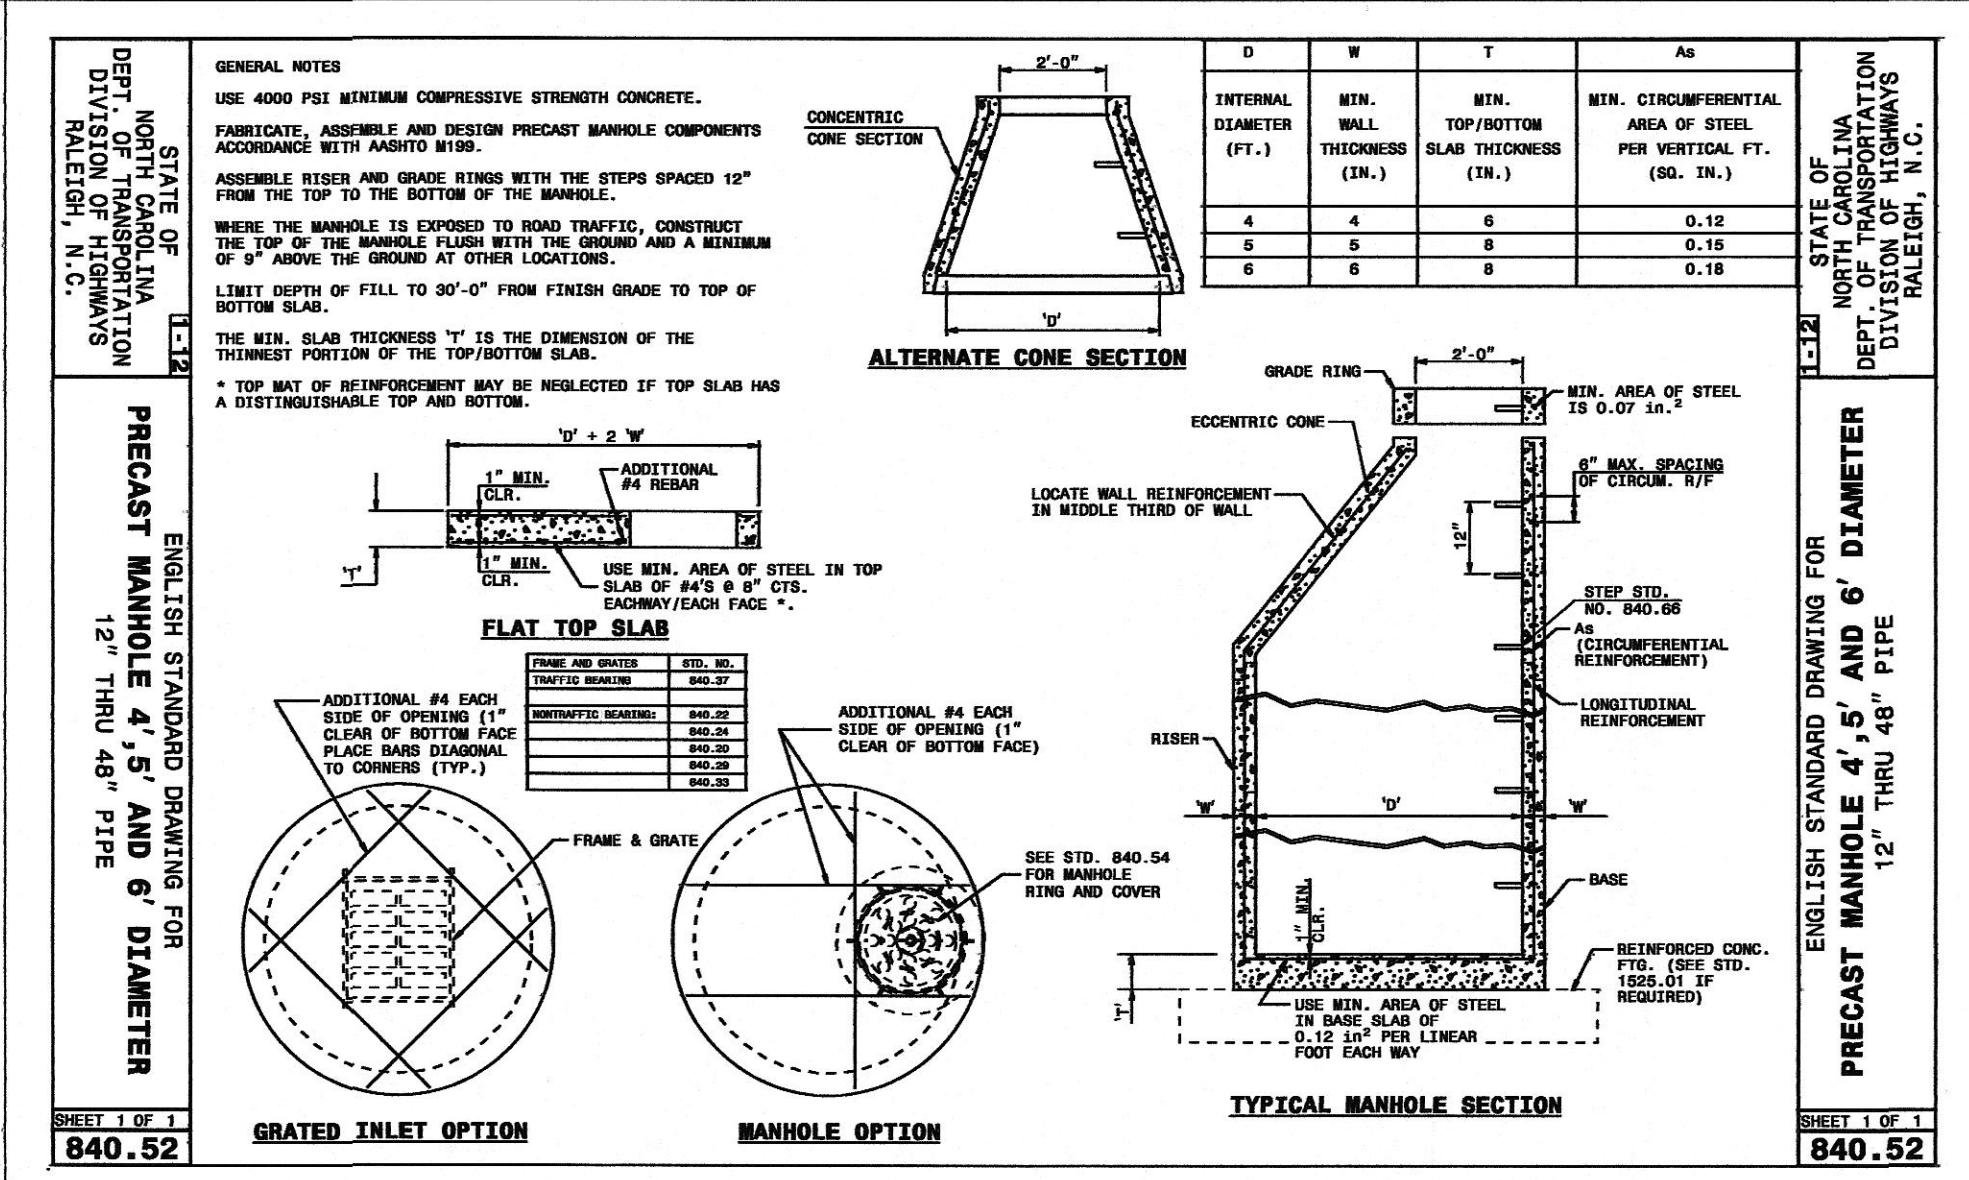
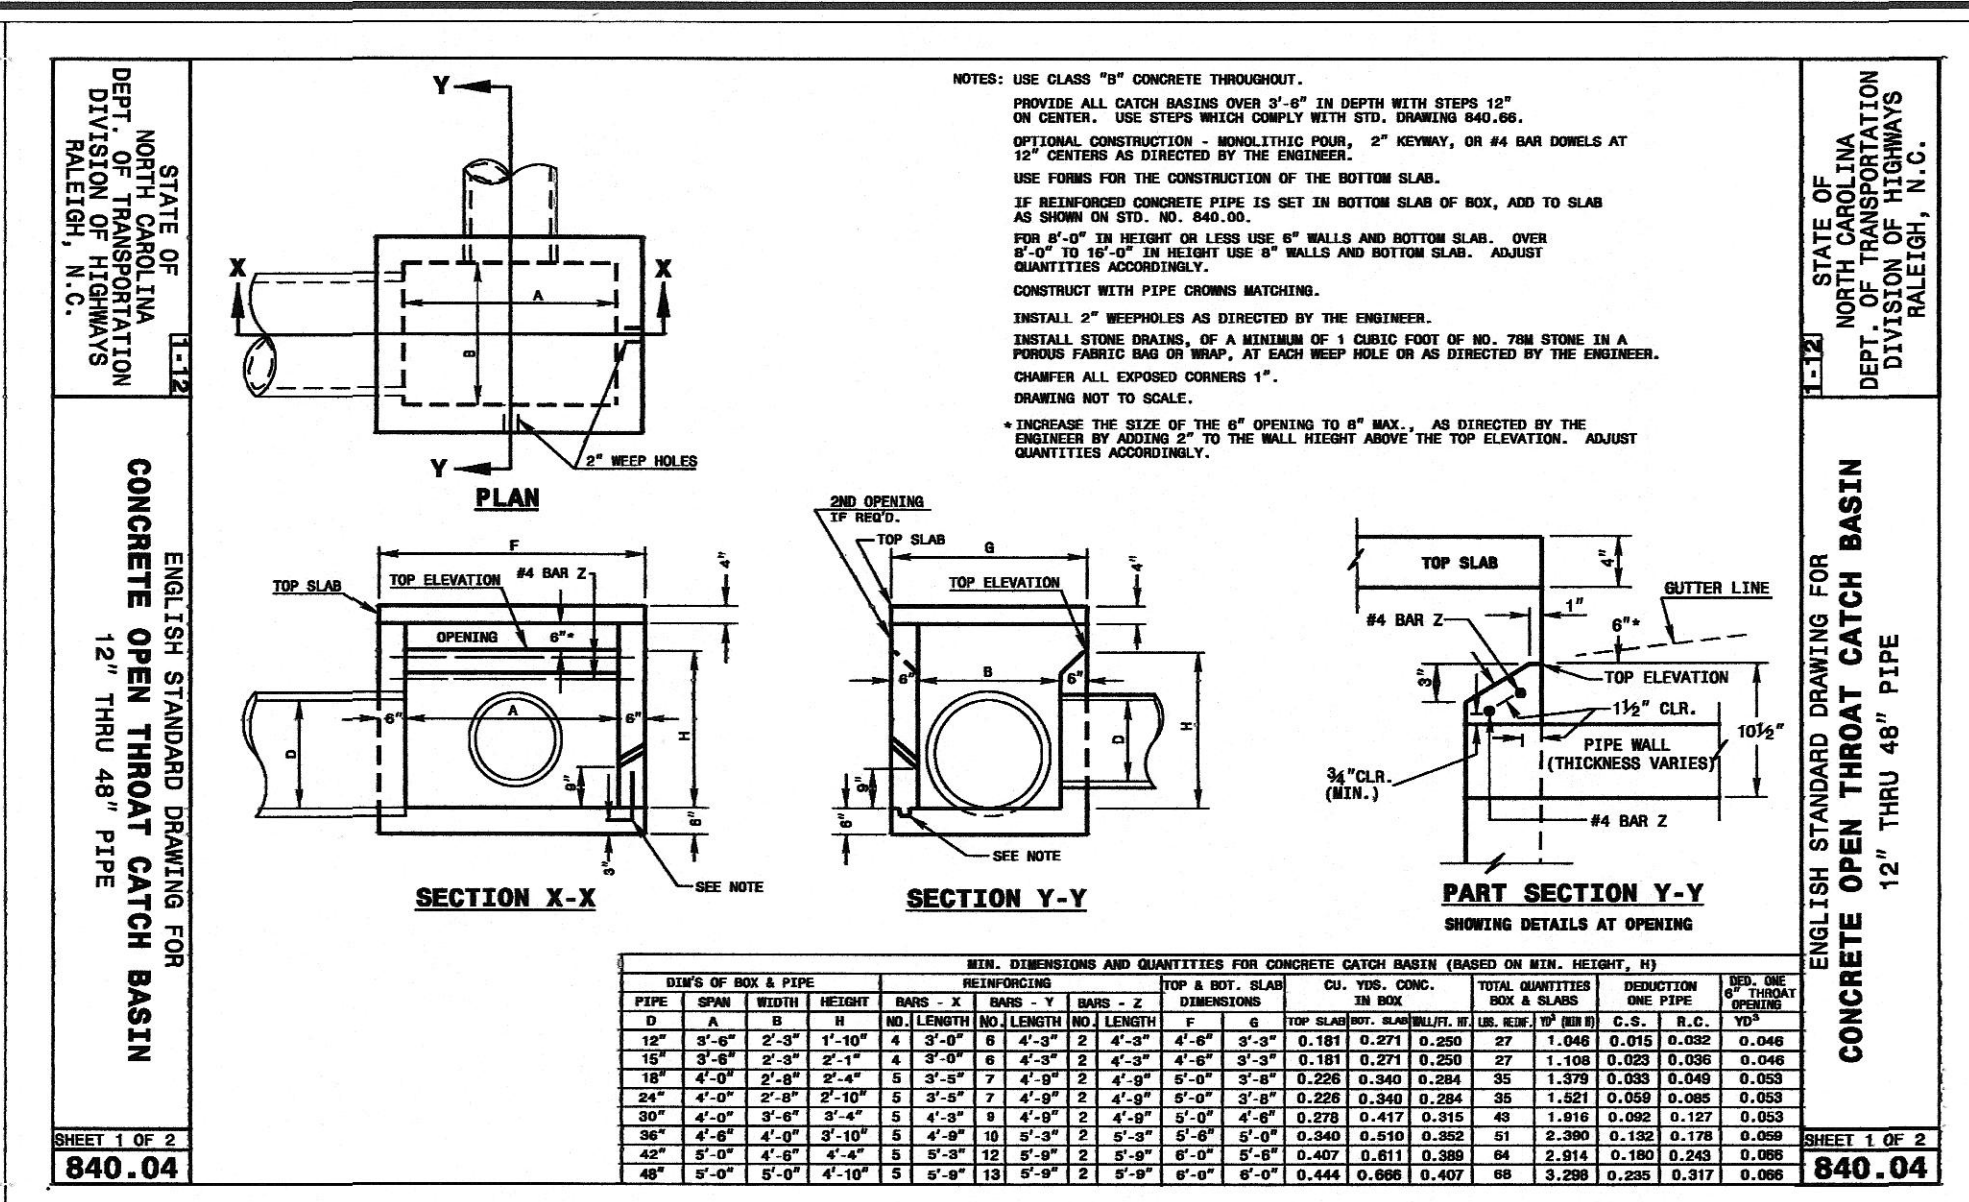
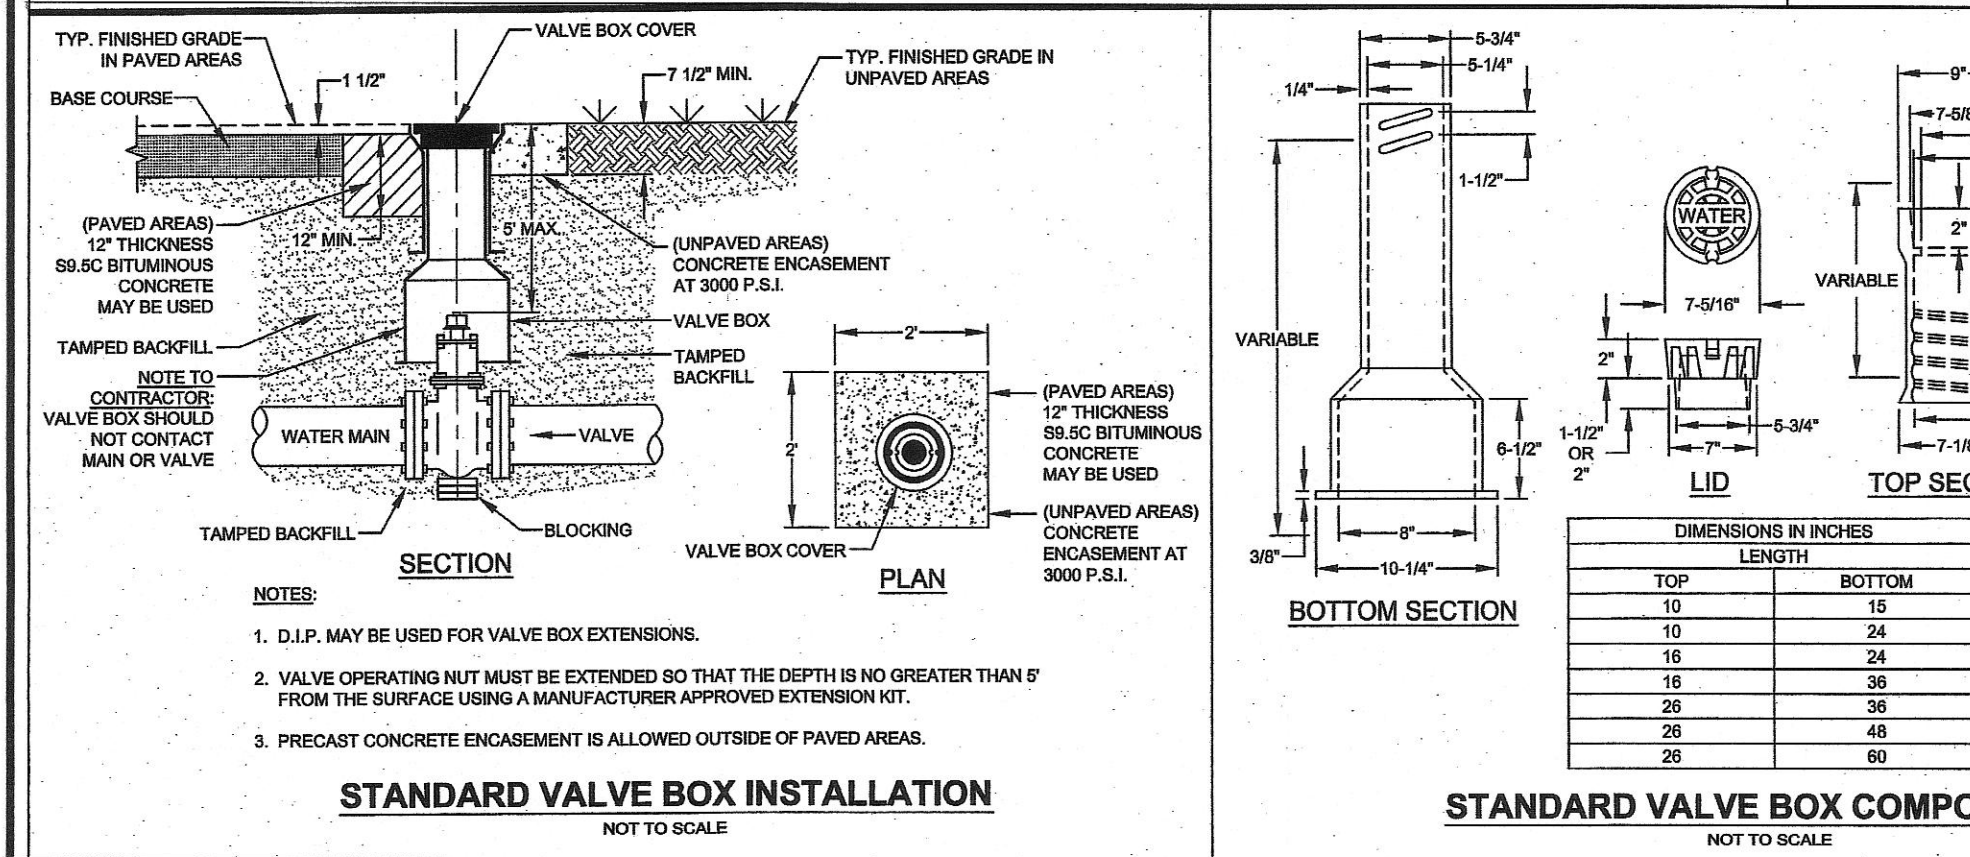
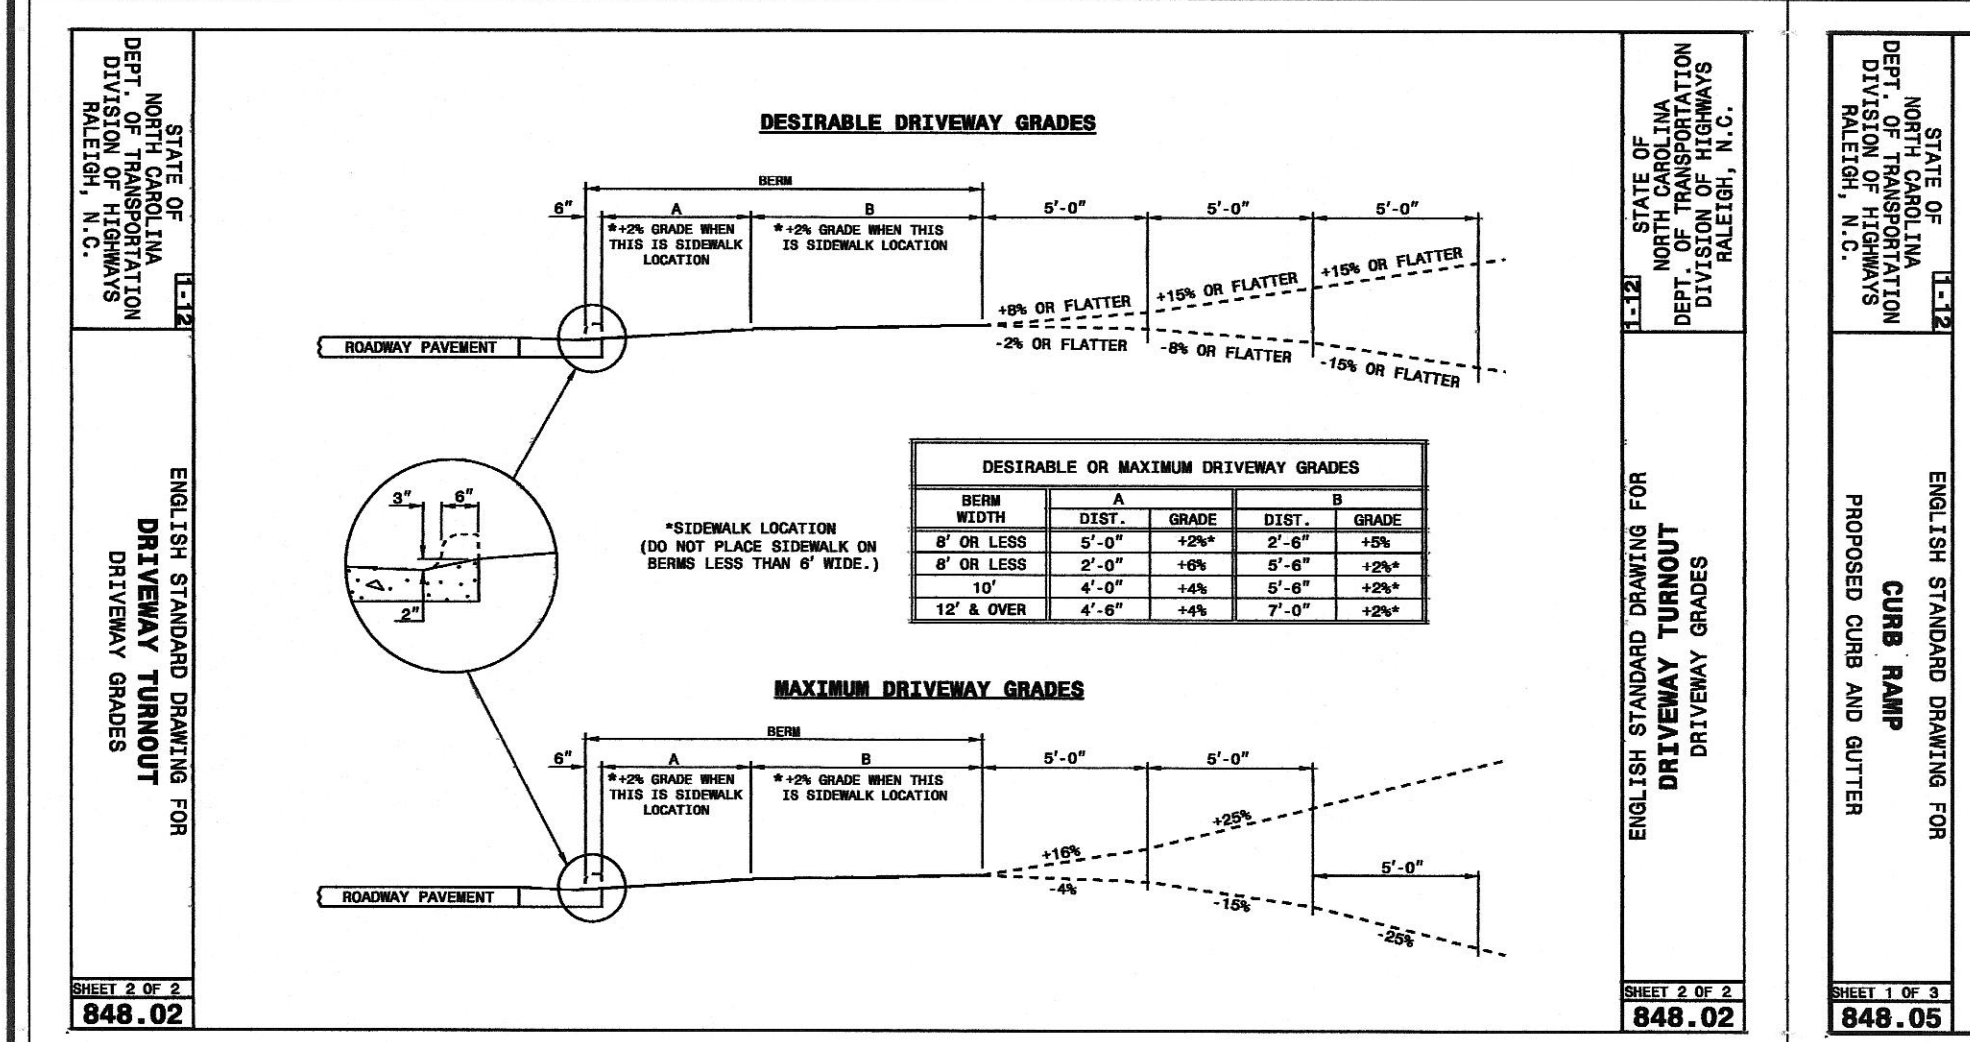
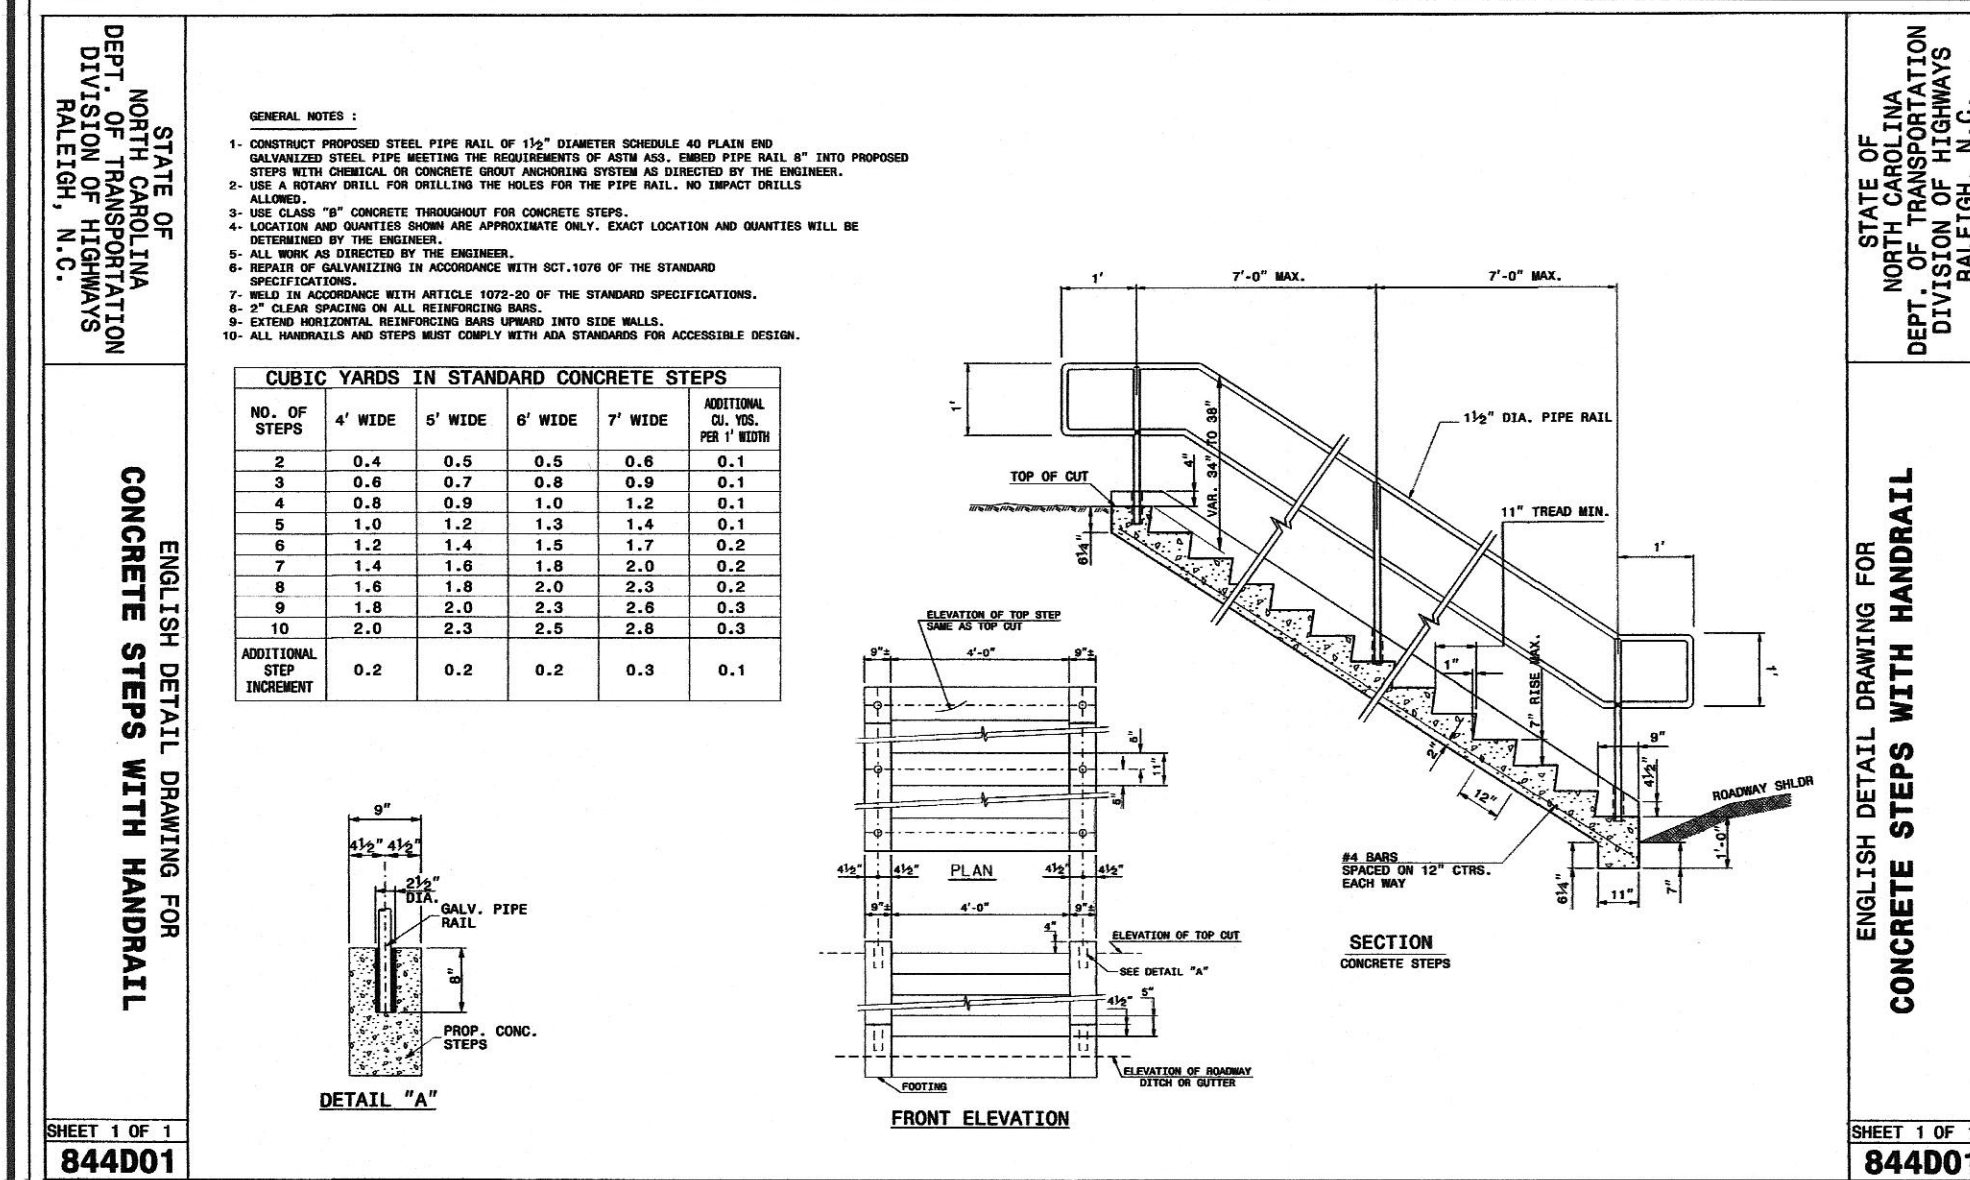


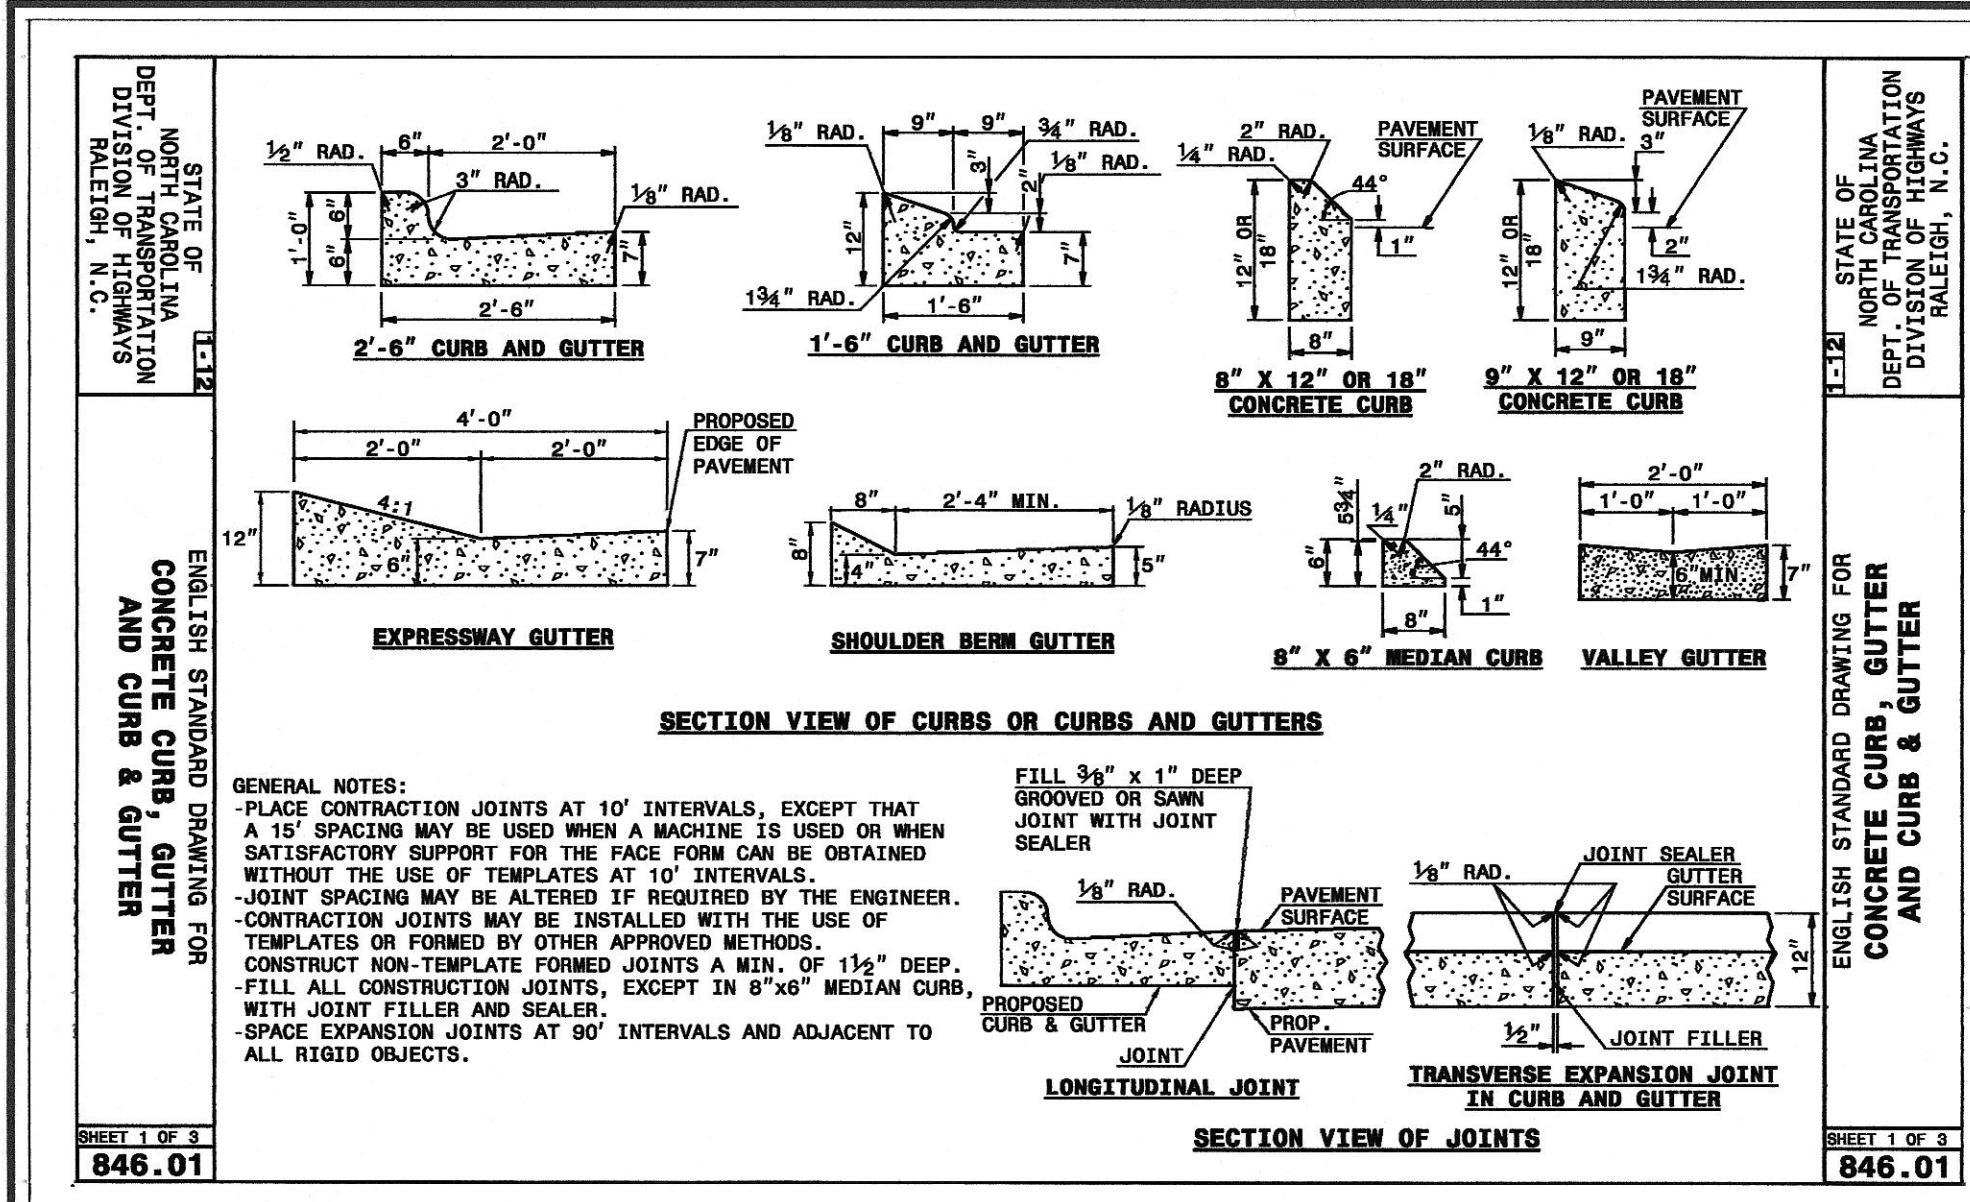

LEED PROFESSIONALS, P.C. RIVER RUN EXECUTIVE OFFICES SUITE-B 110 EXCHANGE STREET DANVILLE, VA. 24541

N.C. LICENSE: # C-2577 V.A. LICENSE: # 0404-001401

PHONE NO. (434) 792-3680 FAX NO. (434) 792-3685

www.landeng.com

PROPOSED SHEETZ STORE SHEETZ, INC. CORNER OF EAST KING STREET AND NEW MARKET STANDARD DETAILS

FOR CONSTRUCTION
FOR BID
FOR REVIEW
CONCEPTUAL

Issued 01/22/2024

REVISIONS

NO.	DATE	DESCRIPTION
1	6-23	TOWN OF BOONE
2	7-20-23	TOWN OF BOONE
3	1-22-24	ISSUE FOR CONSTRUCTION

Sheet No. 24 of 25

Date: MARCH 29, 2023

Scale: NTS

Project No. NC22-010-B05-gdwg\F-22010-PLAN-I-REV-2