

PROJECT NAME:
NEW SHEETZ STORE

BOONE

East King Street
and New Market Blvd.
Boone, NC 28607


OWNER:
SHEETZ, INC.

5700 SIXTH AVE.
ALTOONA, PA 16602


CONSULTANT



PROFESSIONAL

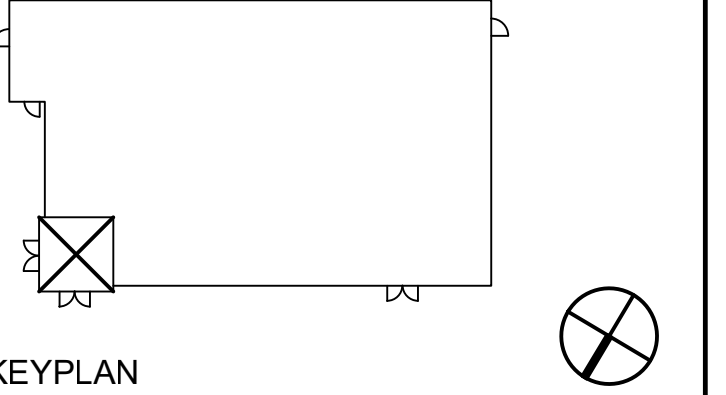

KEYPLAN

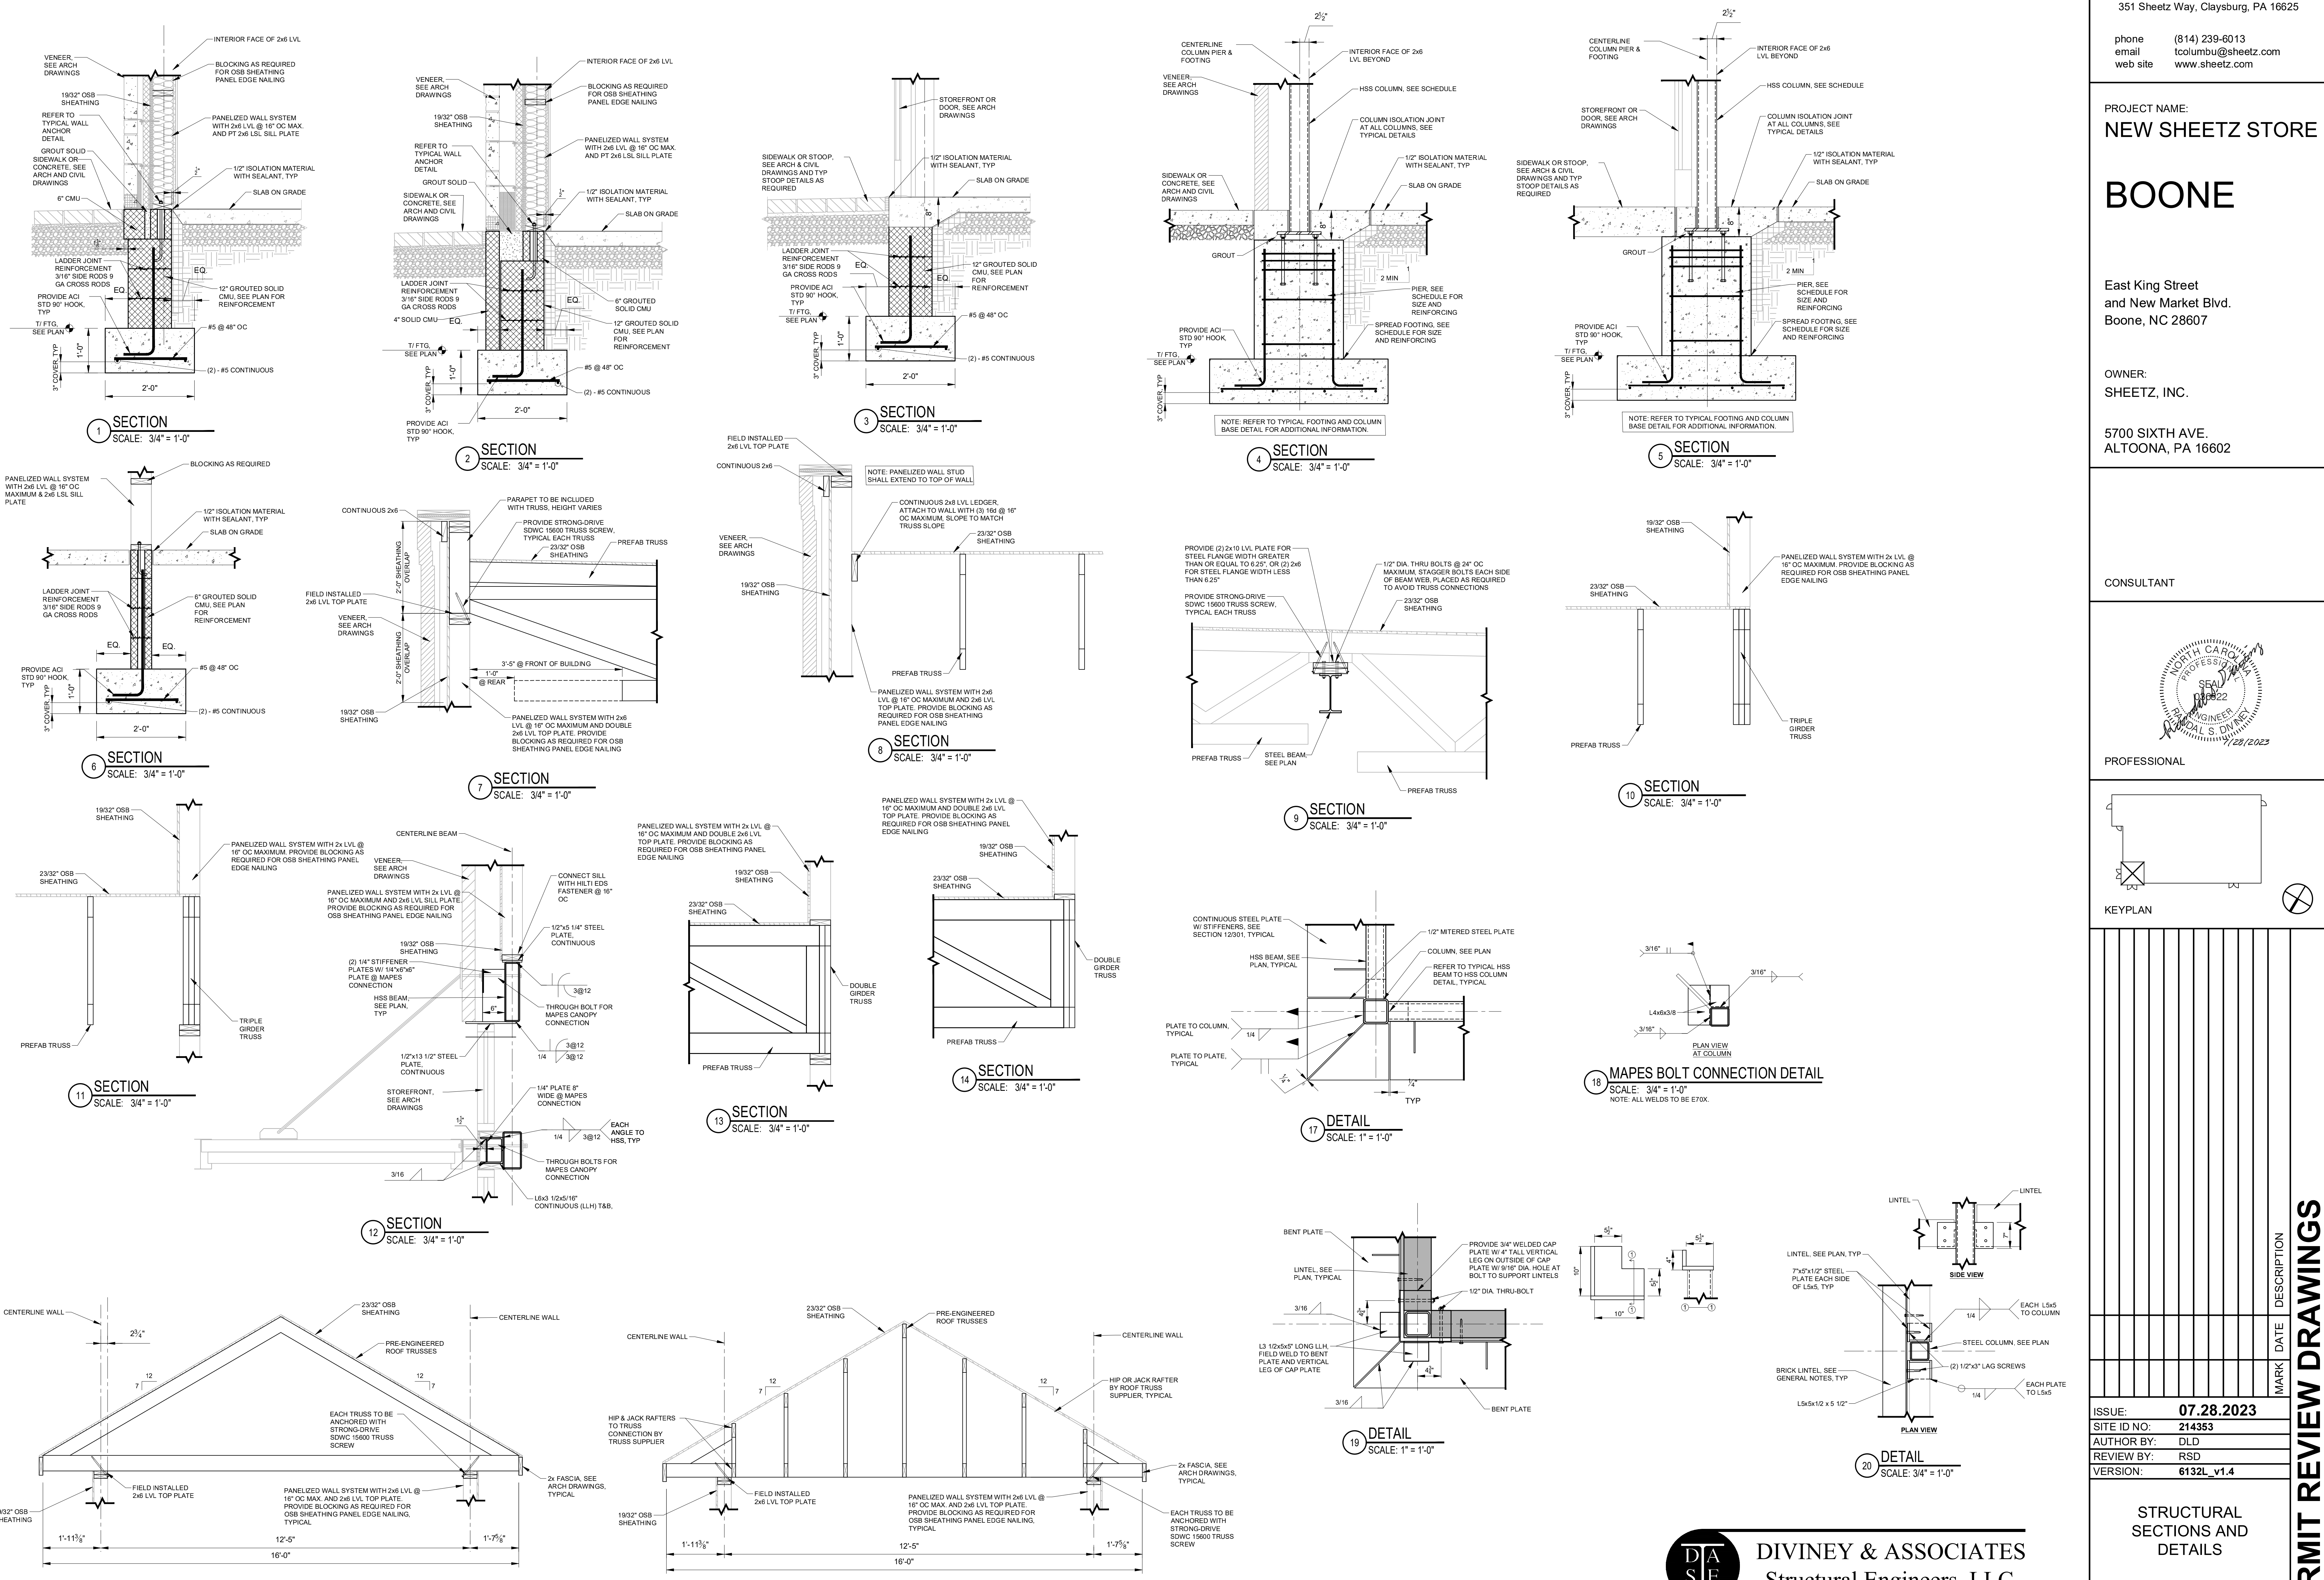

STRUCTURAL
SECTIONS AND
DETAILS

S301

PERMIT REVIEW DRAWINGS

MARK	DATE	DESCRIPTION

ISSUE: 07.28.2023
SITE ID NO: 214353
AUTHOR BY: DLD
REVIEW BY: RSD
VERSION: 6132L_v1.4